



Creche
Front Elevation

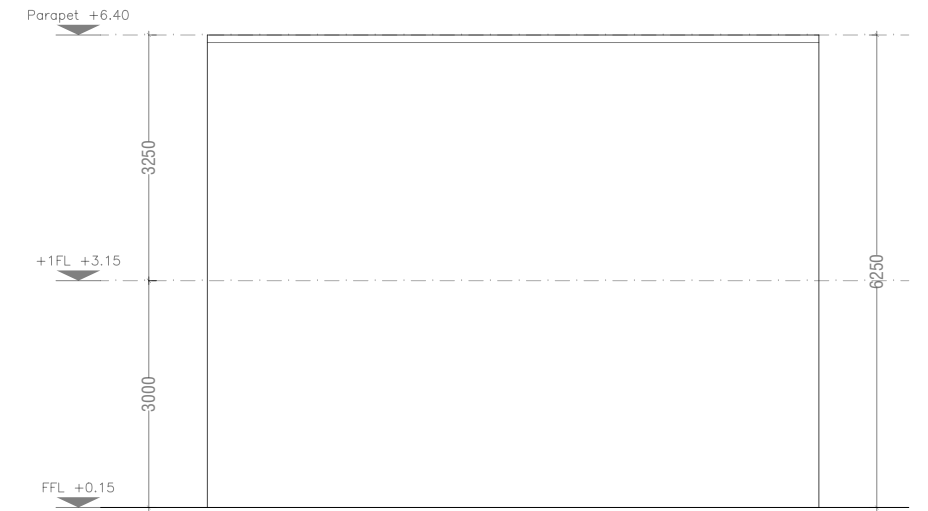

House Type K Semi-Detached
Side Elevation

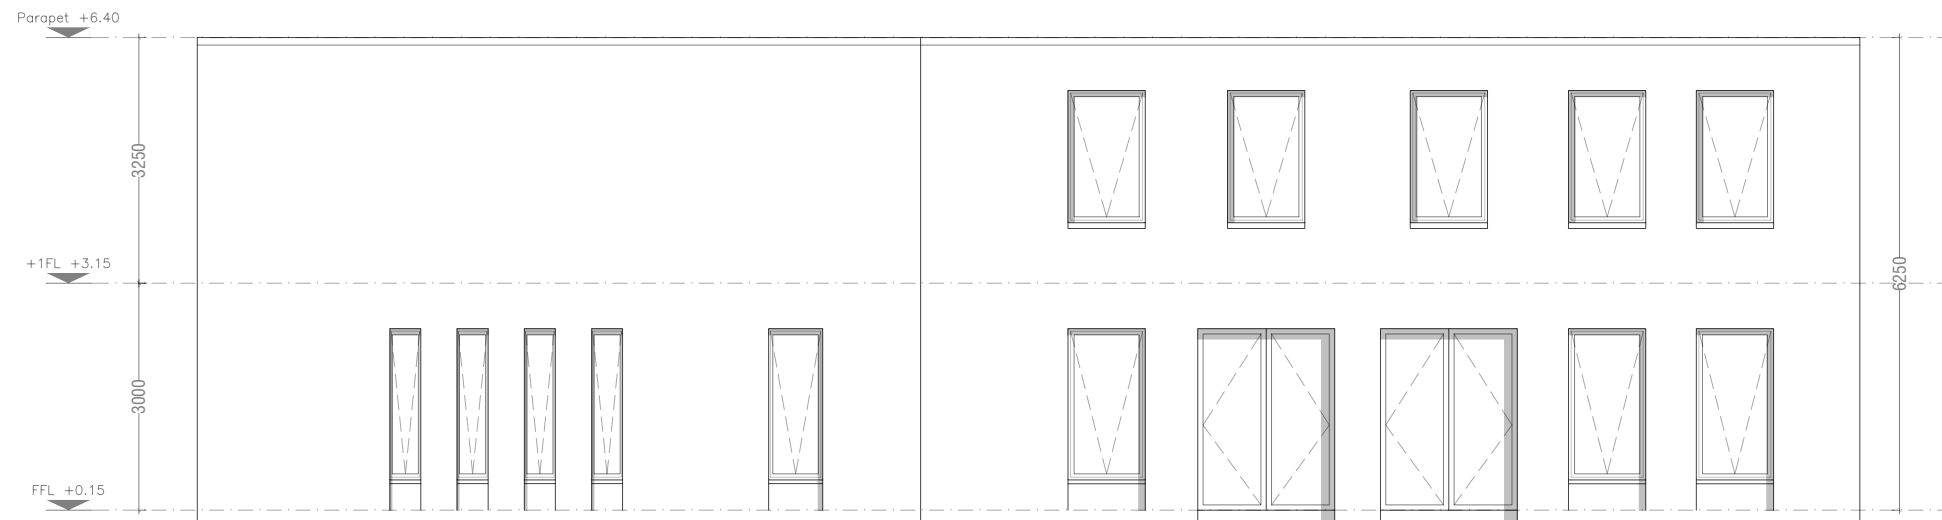

Creche
Front Elevation

Do not scale this drawing, only stated dimensions to be used. All dimensions to be checked on site. Only drawings marked for construction are suitable for this purpose, all others are only suitable for the use indicated. This drawing is protected by copyright and is the property of JFOC Architects. Any disclosure, copying, reproduction or distribution of this information without written authorisation is prohibited and will be deemed a breach of copyright.

Client
Lagan Homes Ireland

Project
Residential Development
Old Slane Road
Drogheda
Co. Louth

Stage Further Information
ID OSR-JF-ZZ-DR-A-4004
Title Creche Elevations
Scale 1:100 at A3
Date July 2024
Drawn SA

JFOCarchitects

01 453 0277
info@jfocarchitects.com
3-4 Greenmount House, Harold's Cross, Dublin, D6W X008