




Duplex Block C
Front Elevation (North)




Duplex Block C
Rear Elevation (South)

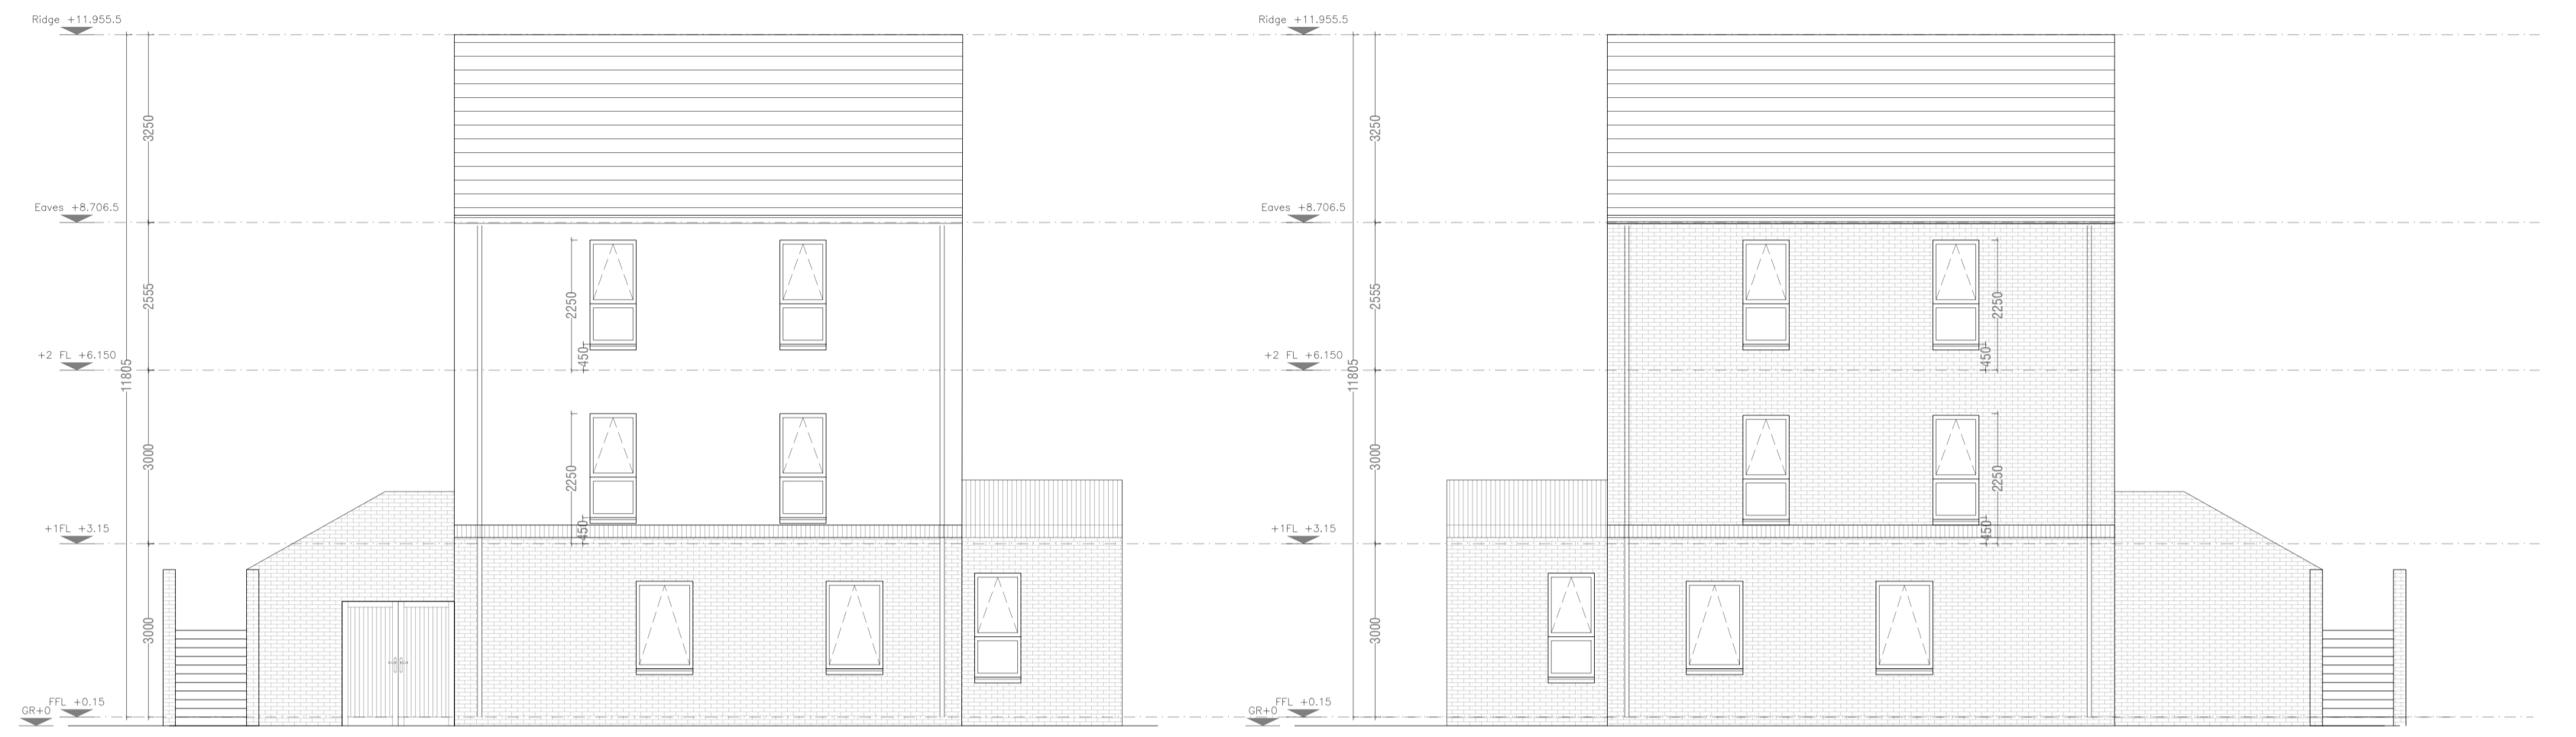

Duplex Block C
Side Elevation

Duplex Block C
Side Elevation

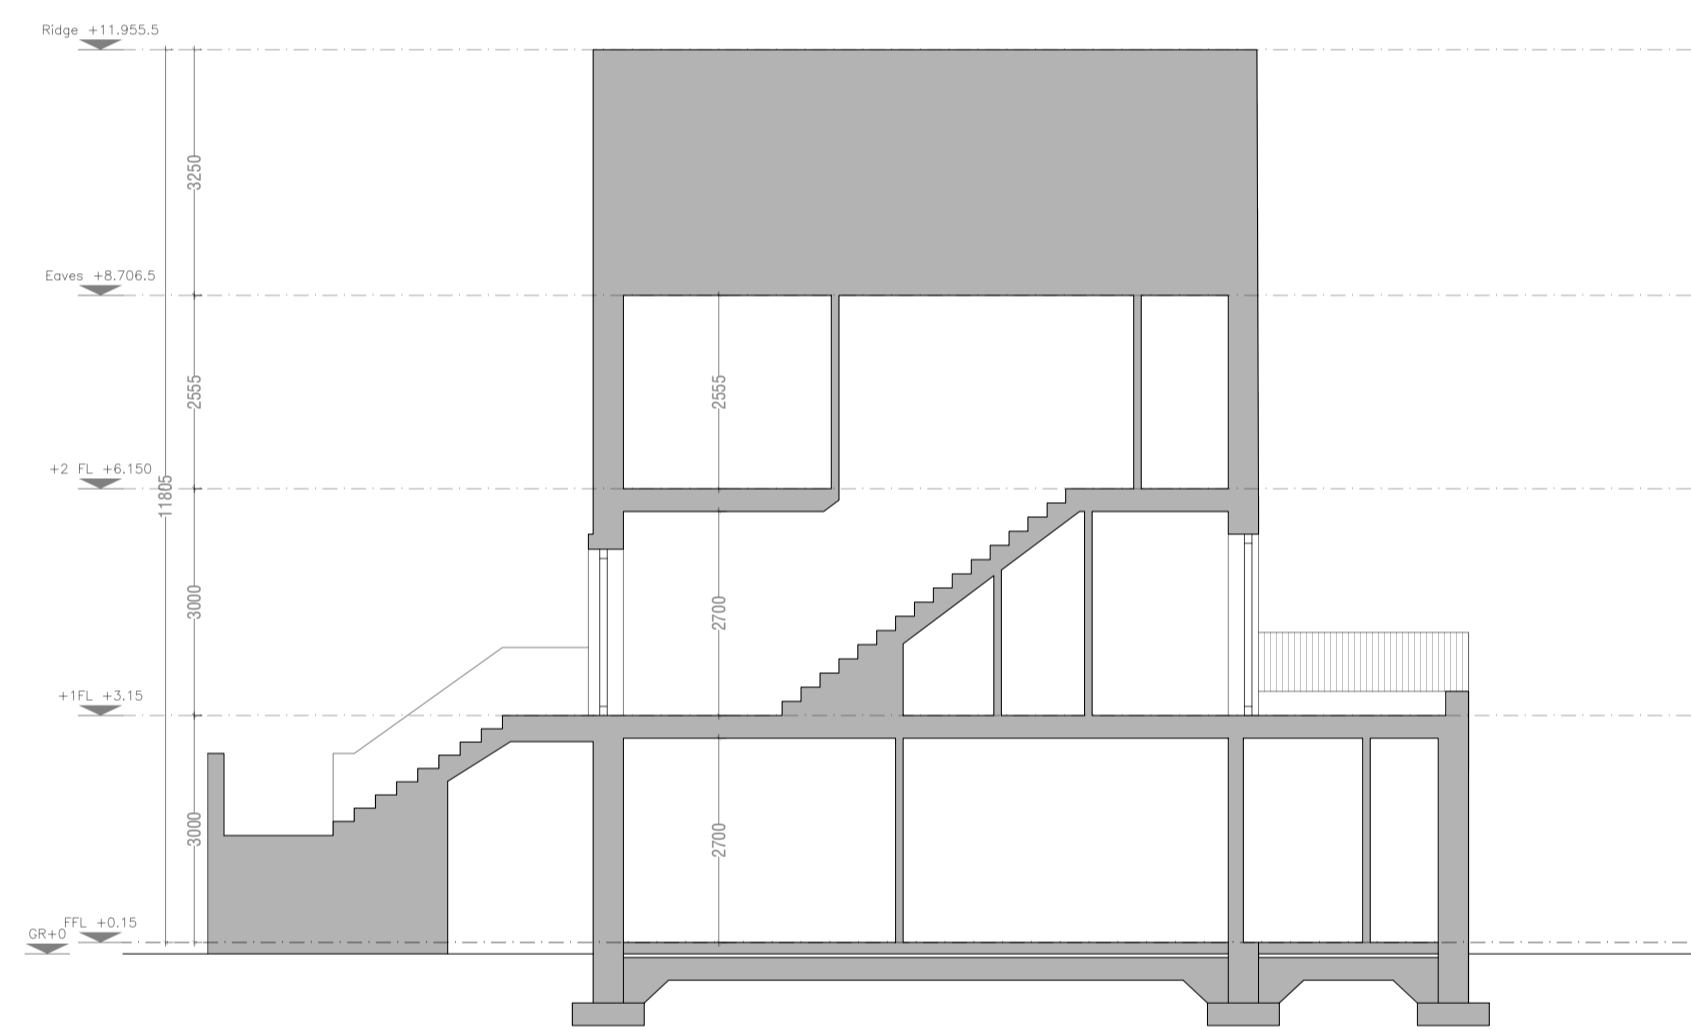

Duplex Block C
Section