




Duplex Block A
Front Elevation (North)




Duplex Block A
Rear Elevation (South)



Duplex Block A
Side Elevation

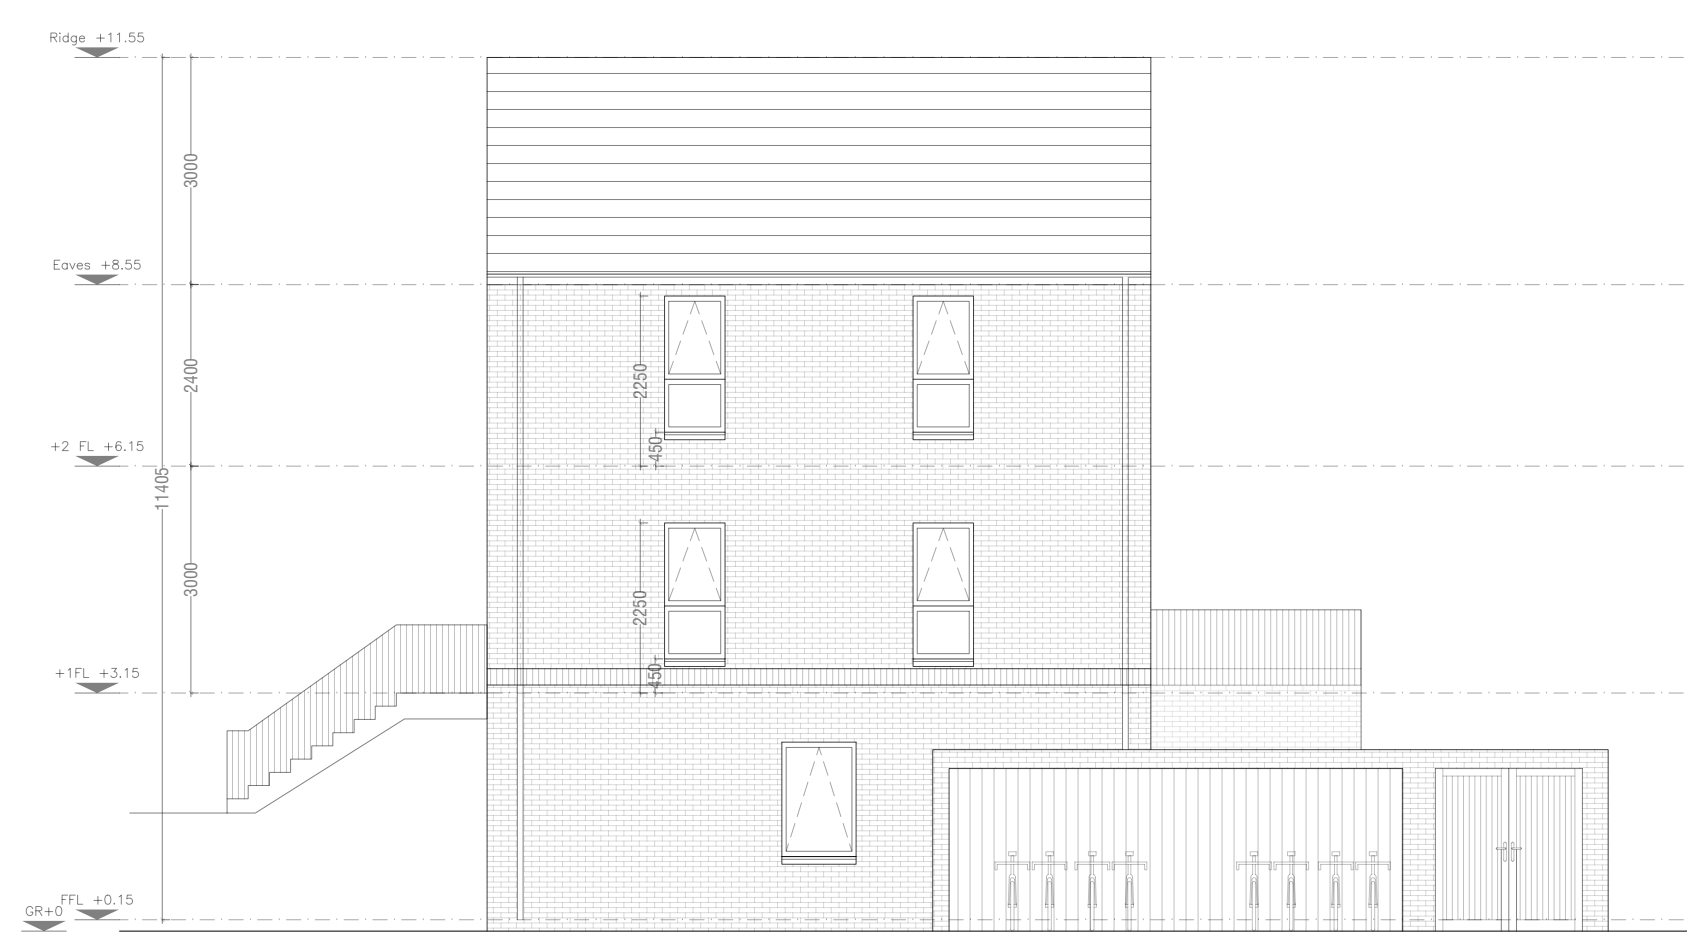

Duplex Block A
Side Elevation

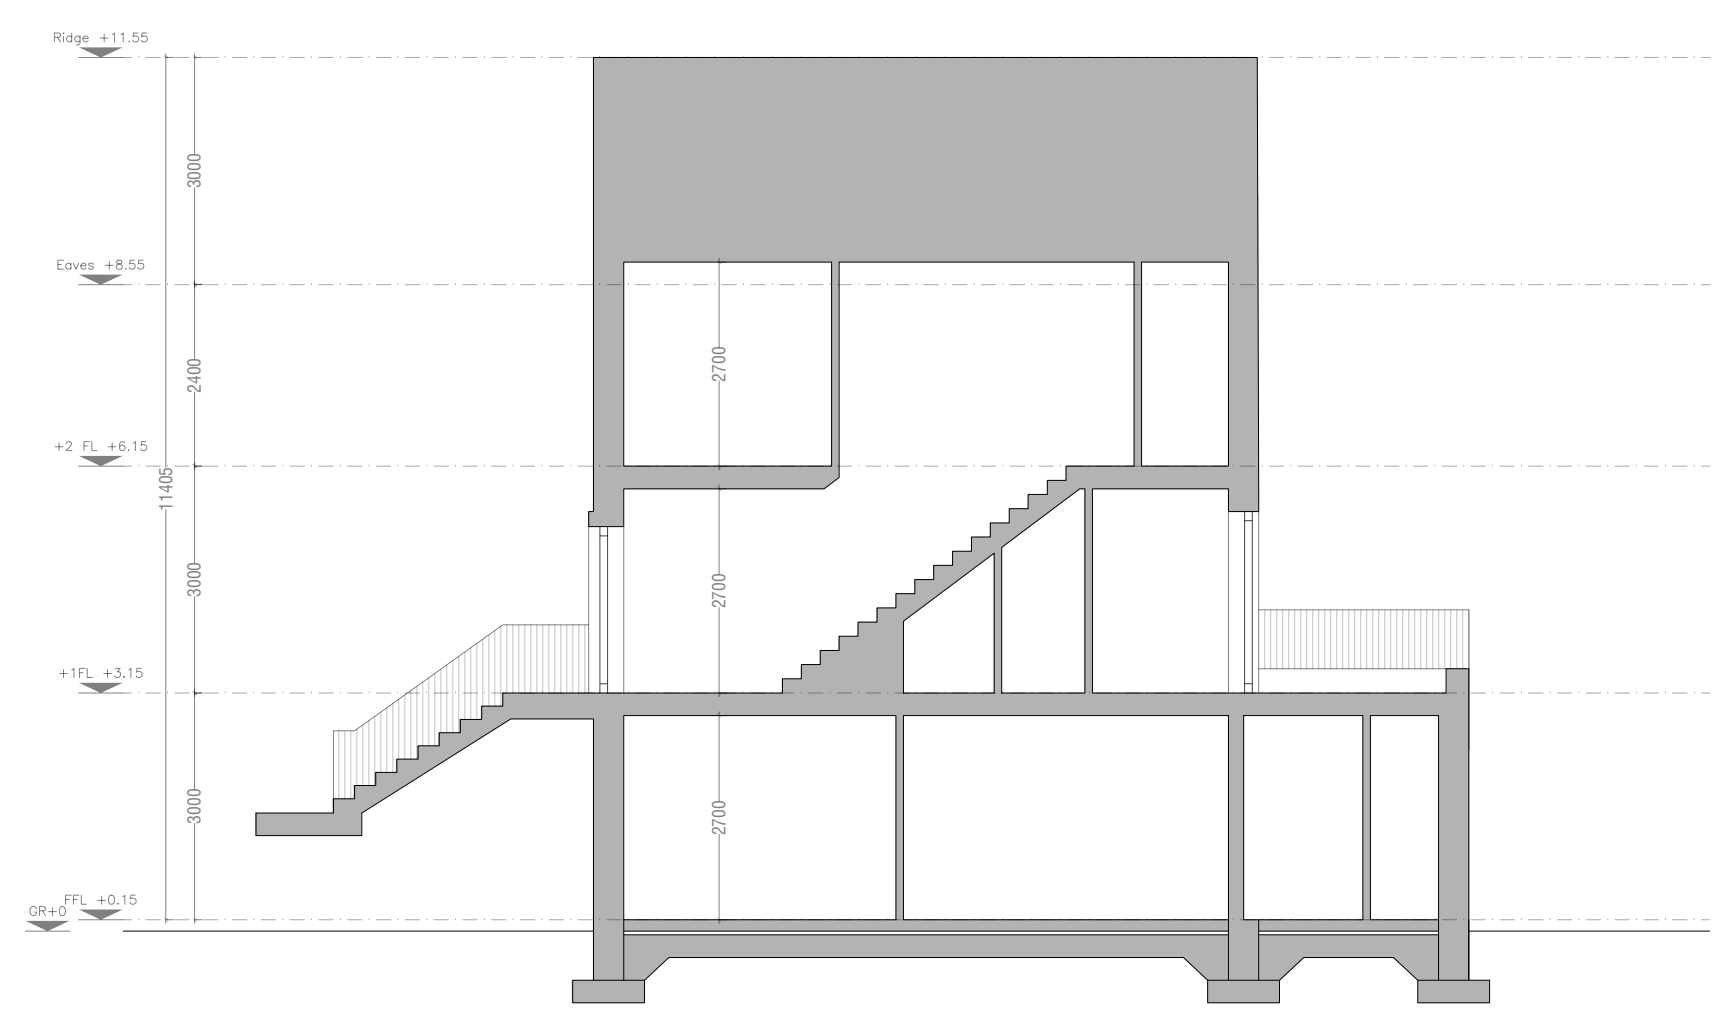

Duplex Block A
Section