




Duplex Block B
Front Elevation (North)




Duplex Block B
Rear Elevation (South)



Duplex Block B
Side Elevation

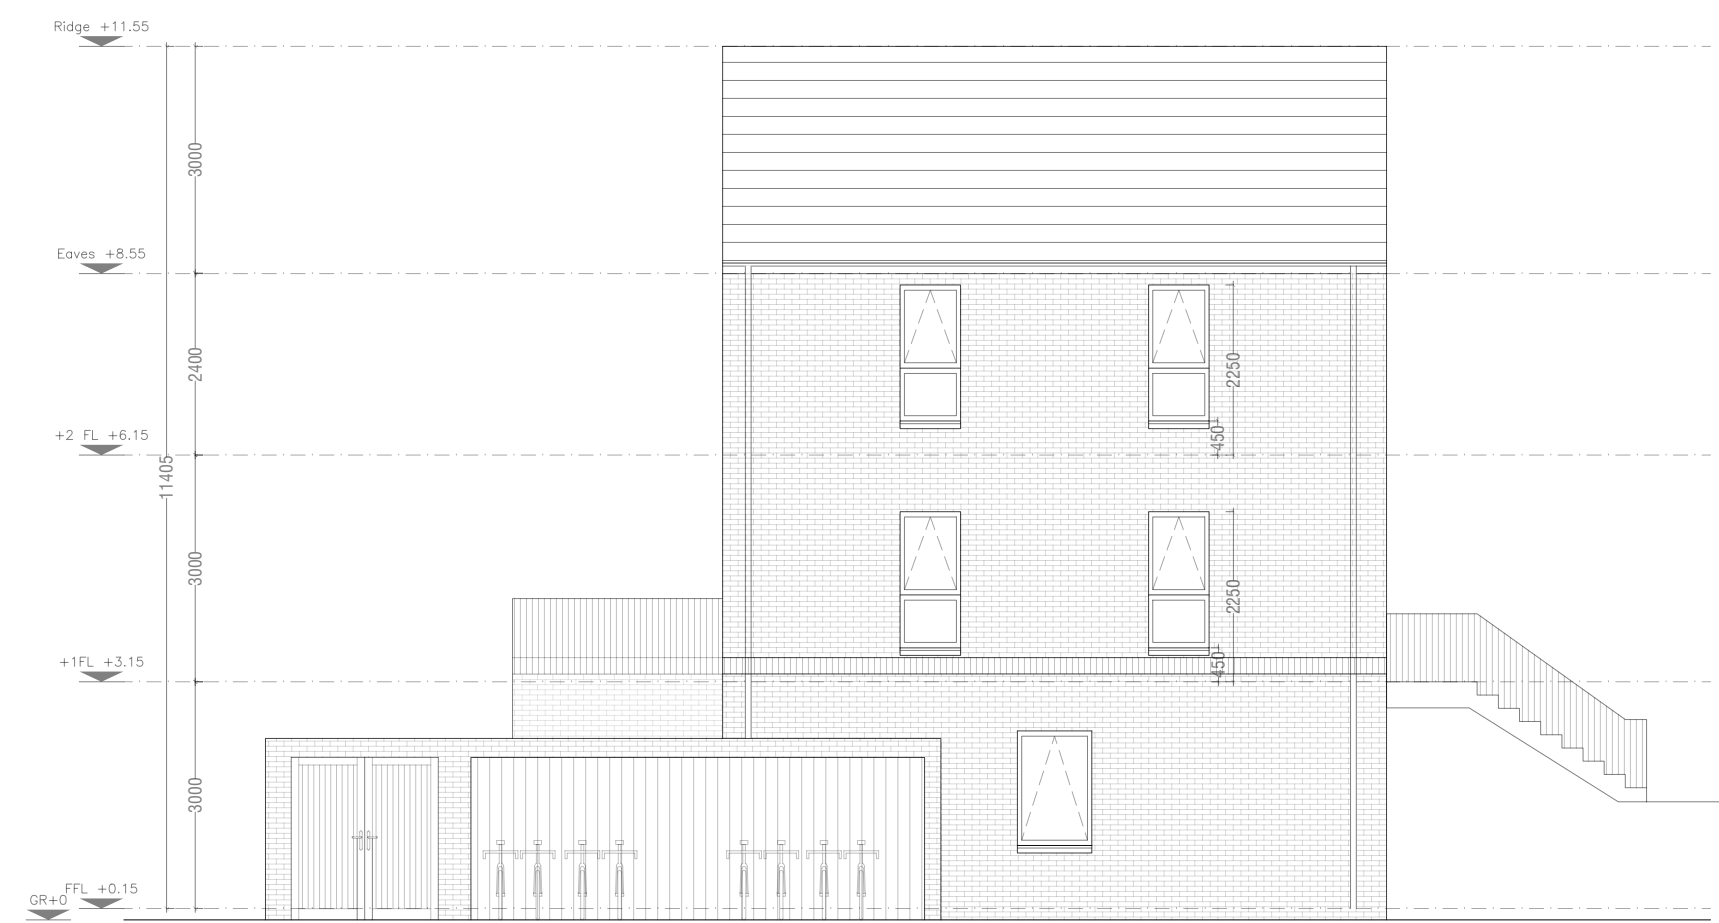

Duplex Block B
Side Elevation

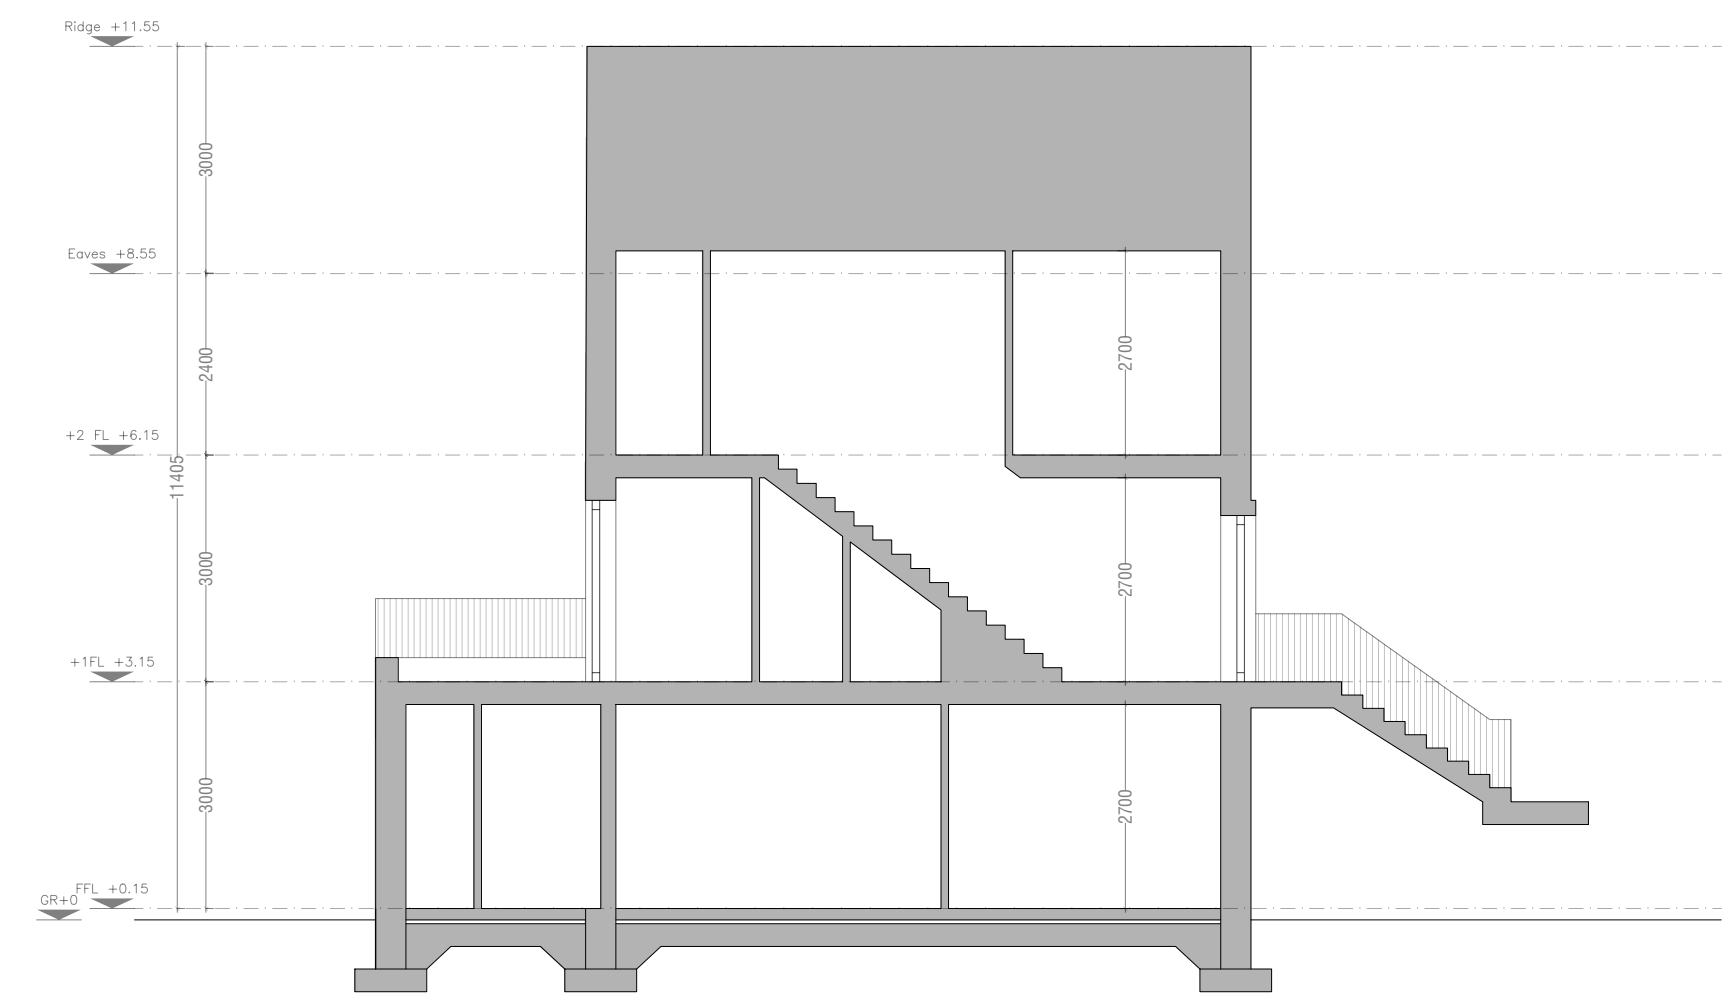

Duplex Block B
Section