

# Contiguous Elevation

View 1 - Part 1





# Contiguous Elevation

View 1 - Part 2



Key Plan  
Scale 1:2000

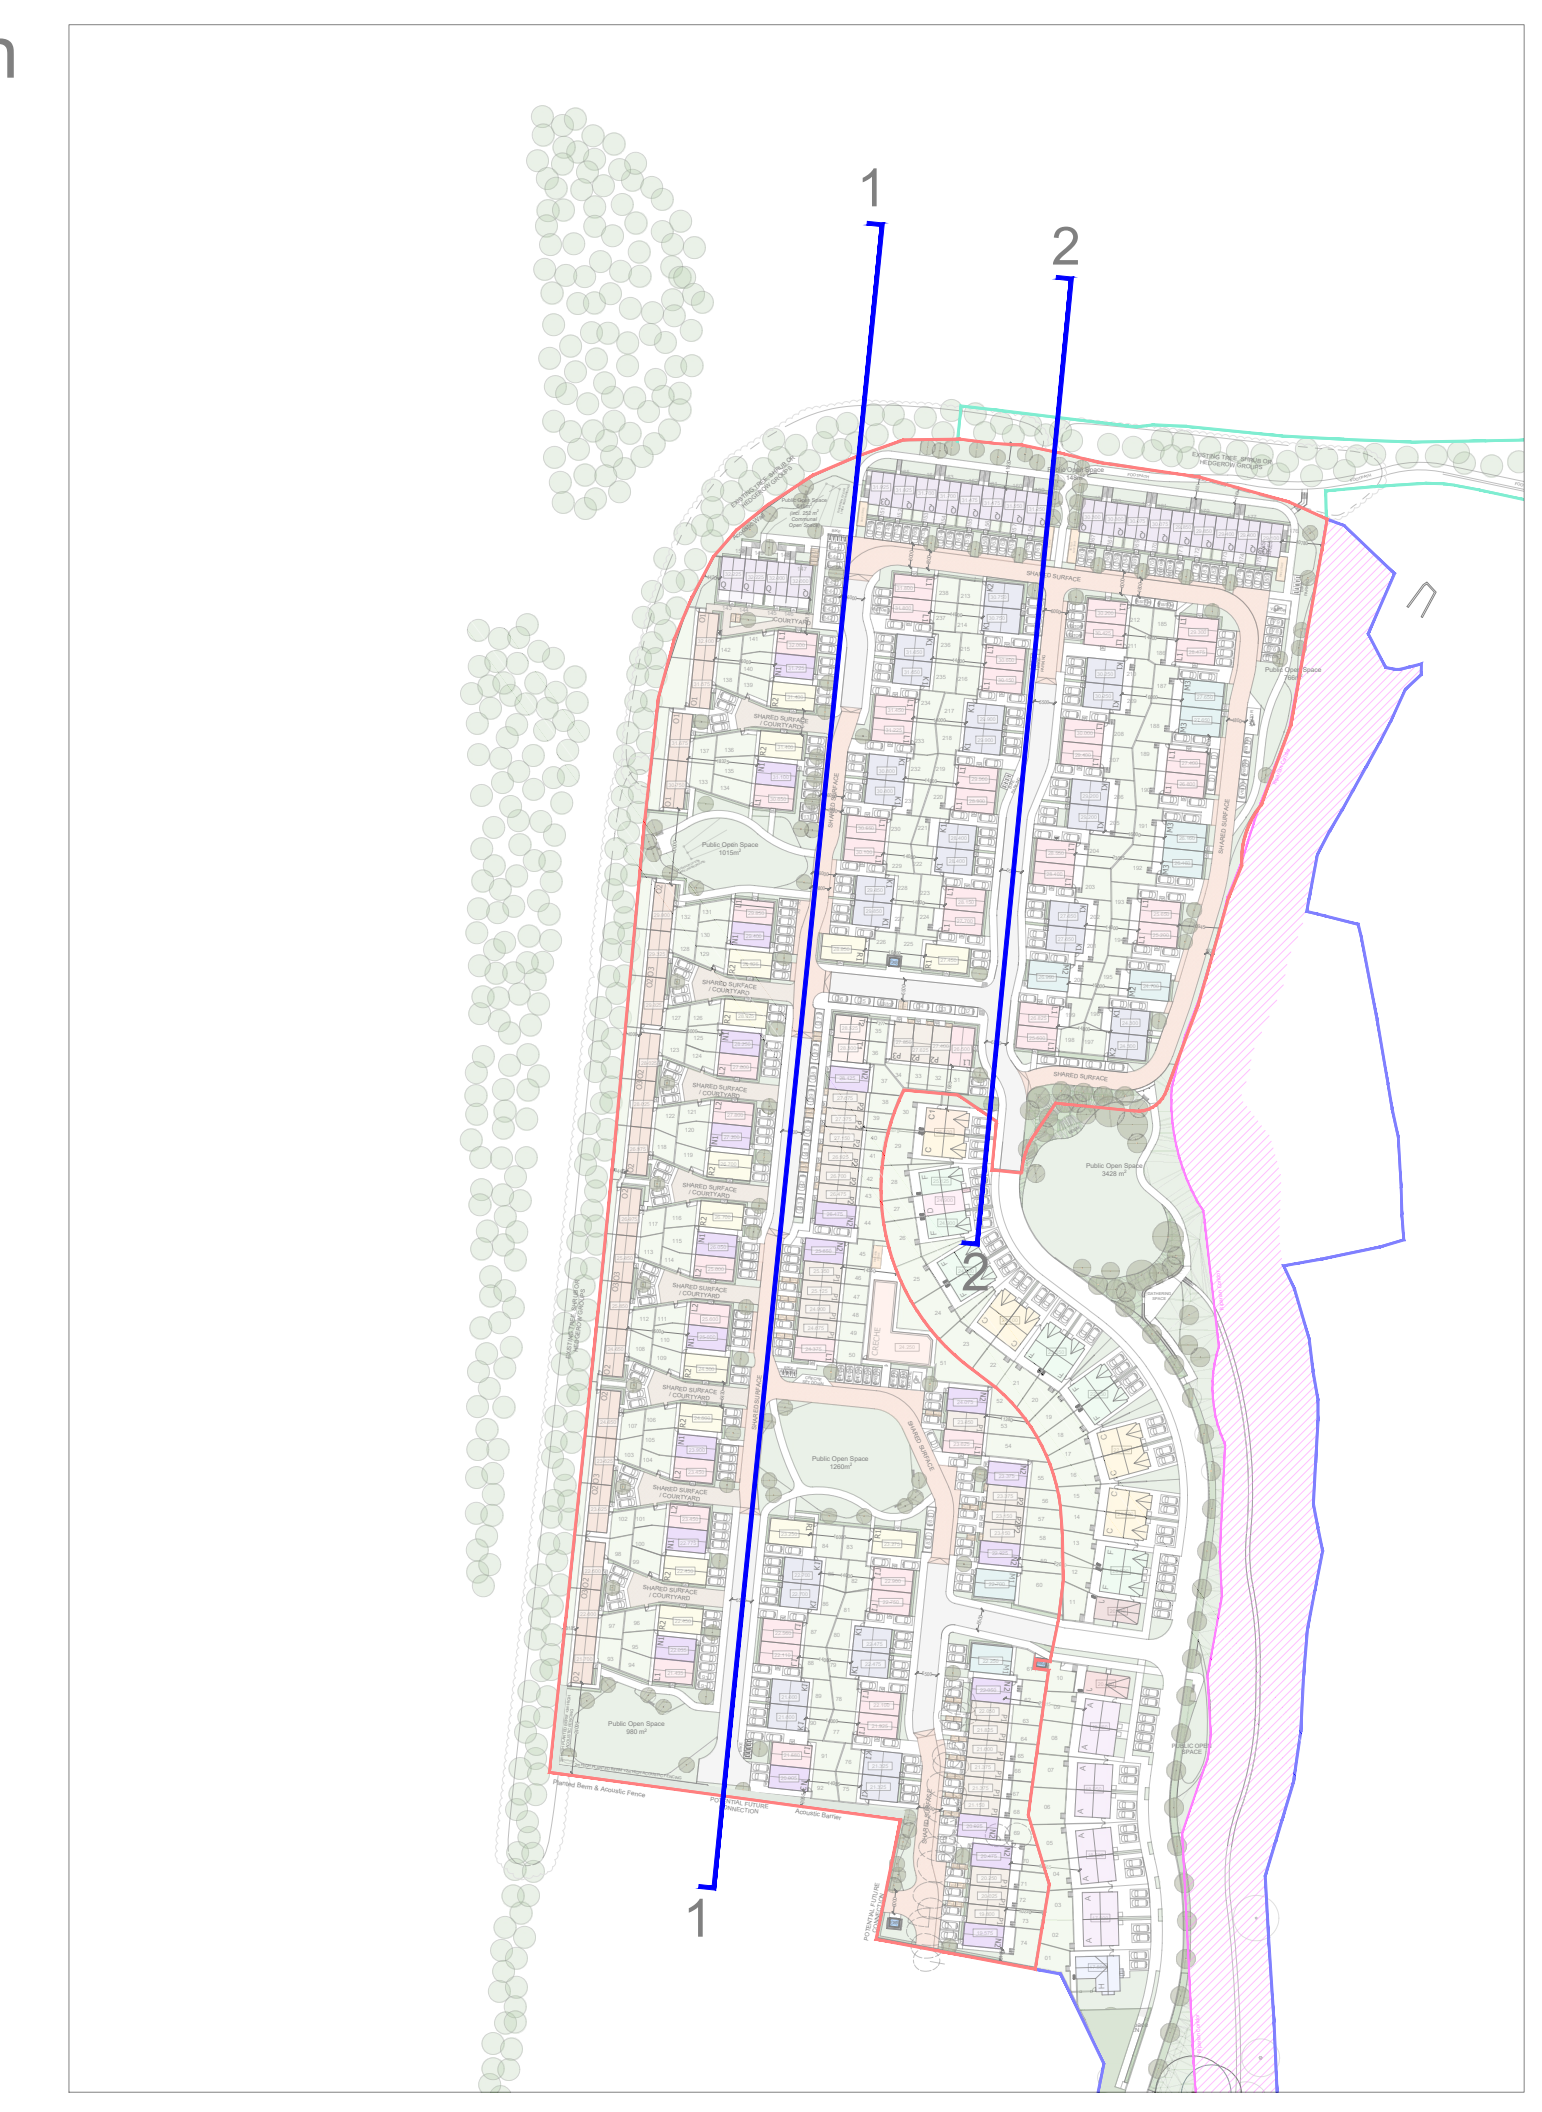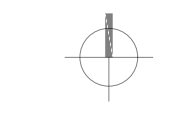

# Contiguous Elevation

View 2

