



Bicycle Store Type A

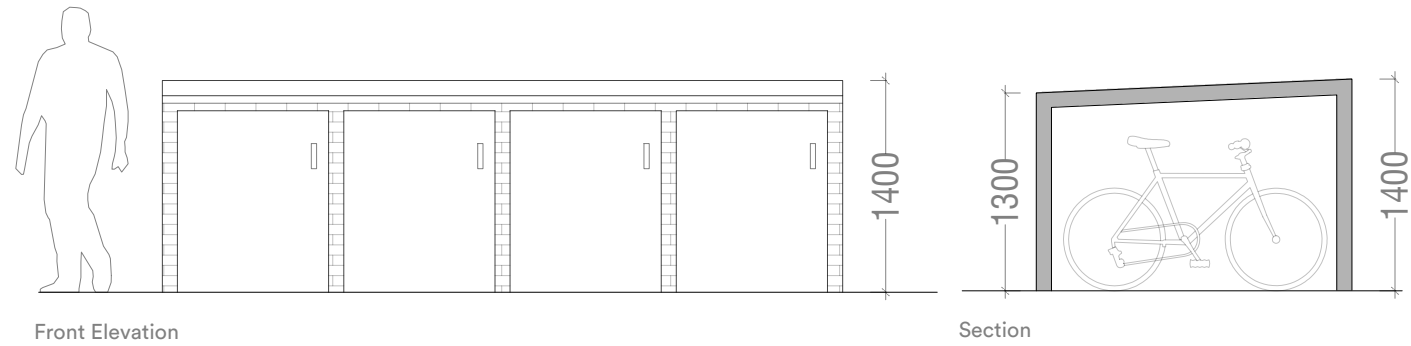

Front Elevation


Section

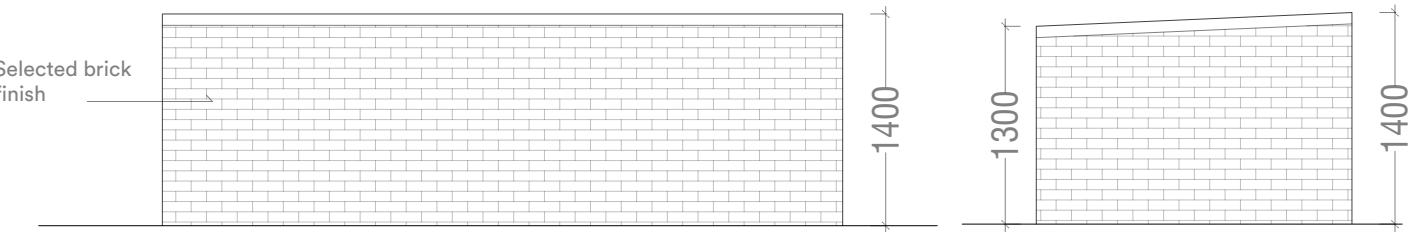

Selected brick finish


Rear Elevation

Side Elevation

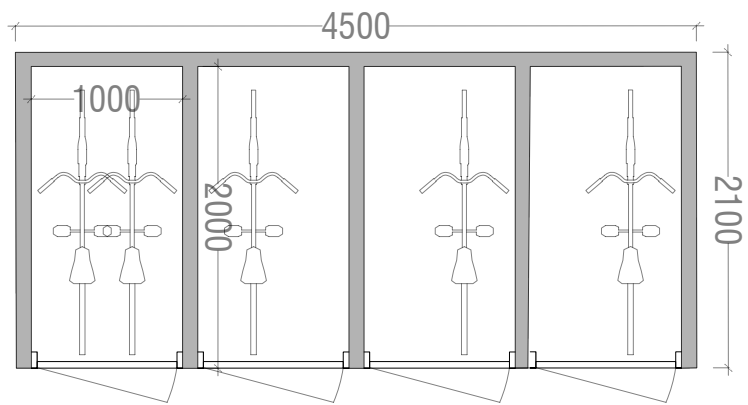


Ground Plan

Bicycle Store Type B

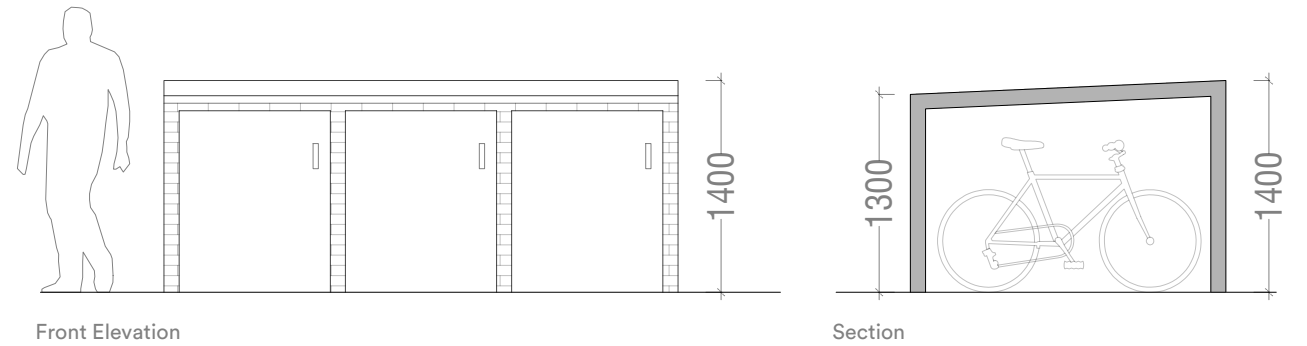

Front Elevation


Section

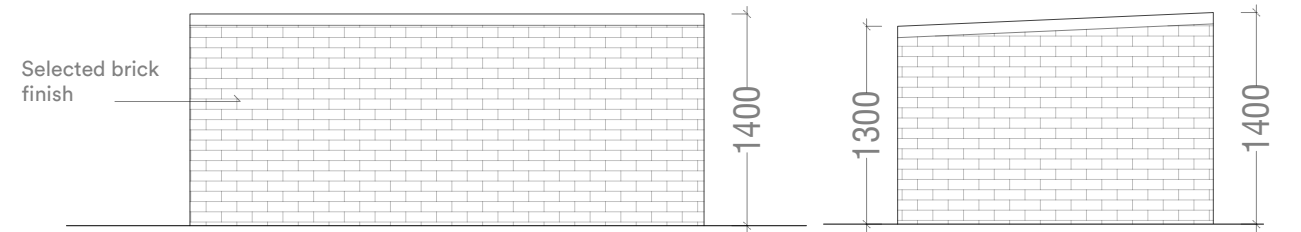

Selected brick finish

Rear Elevation

Side Elevation

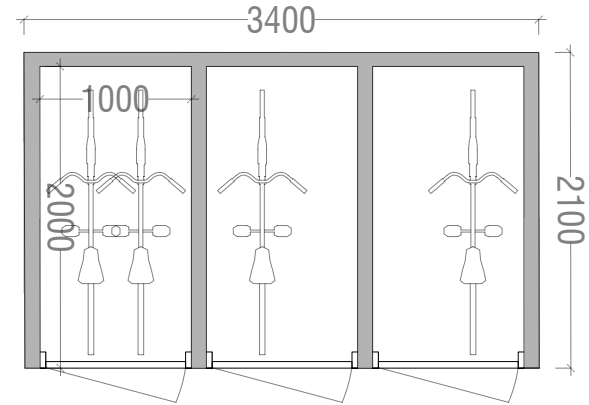

Ground Plan