



This drawing should not be scaled. Dimensions to be verified on site.  
 Any discrepancies should be referred to the Engineer prior to work being put in hand.  
 This drawing is the property of Waterman Moylan Consulting Engineers Limited and is  
 issued on the condition that it is not copied, reproduced, retained or disclosed to any unauthorized person, either  
 wholly or in part without the consent in writing of  
 Waterman Moylan Consulting Engineers Limited  
 Block S East Point Business Park Dublin D03 H3F4 Ireland t: +353 1 664 8900

NOTES:

- DO NOT SCALE. USE FIGURED DIMENSIONS ONLY.
- THIS DRAWING IS TO BE READ IN CONJUNCTION WITH ALL OTHER RELEVANT ARCHITECTURAL AND ENGINEERING DRAWINGS.

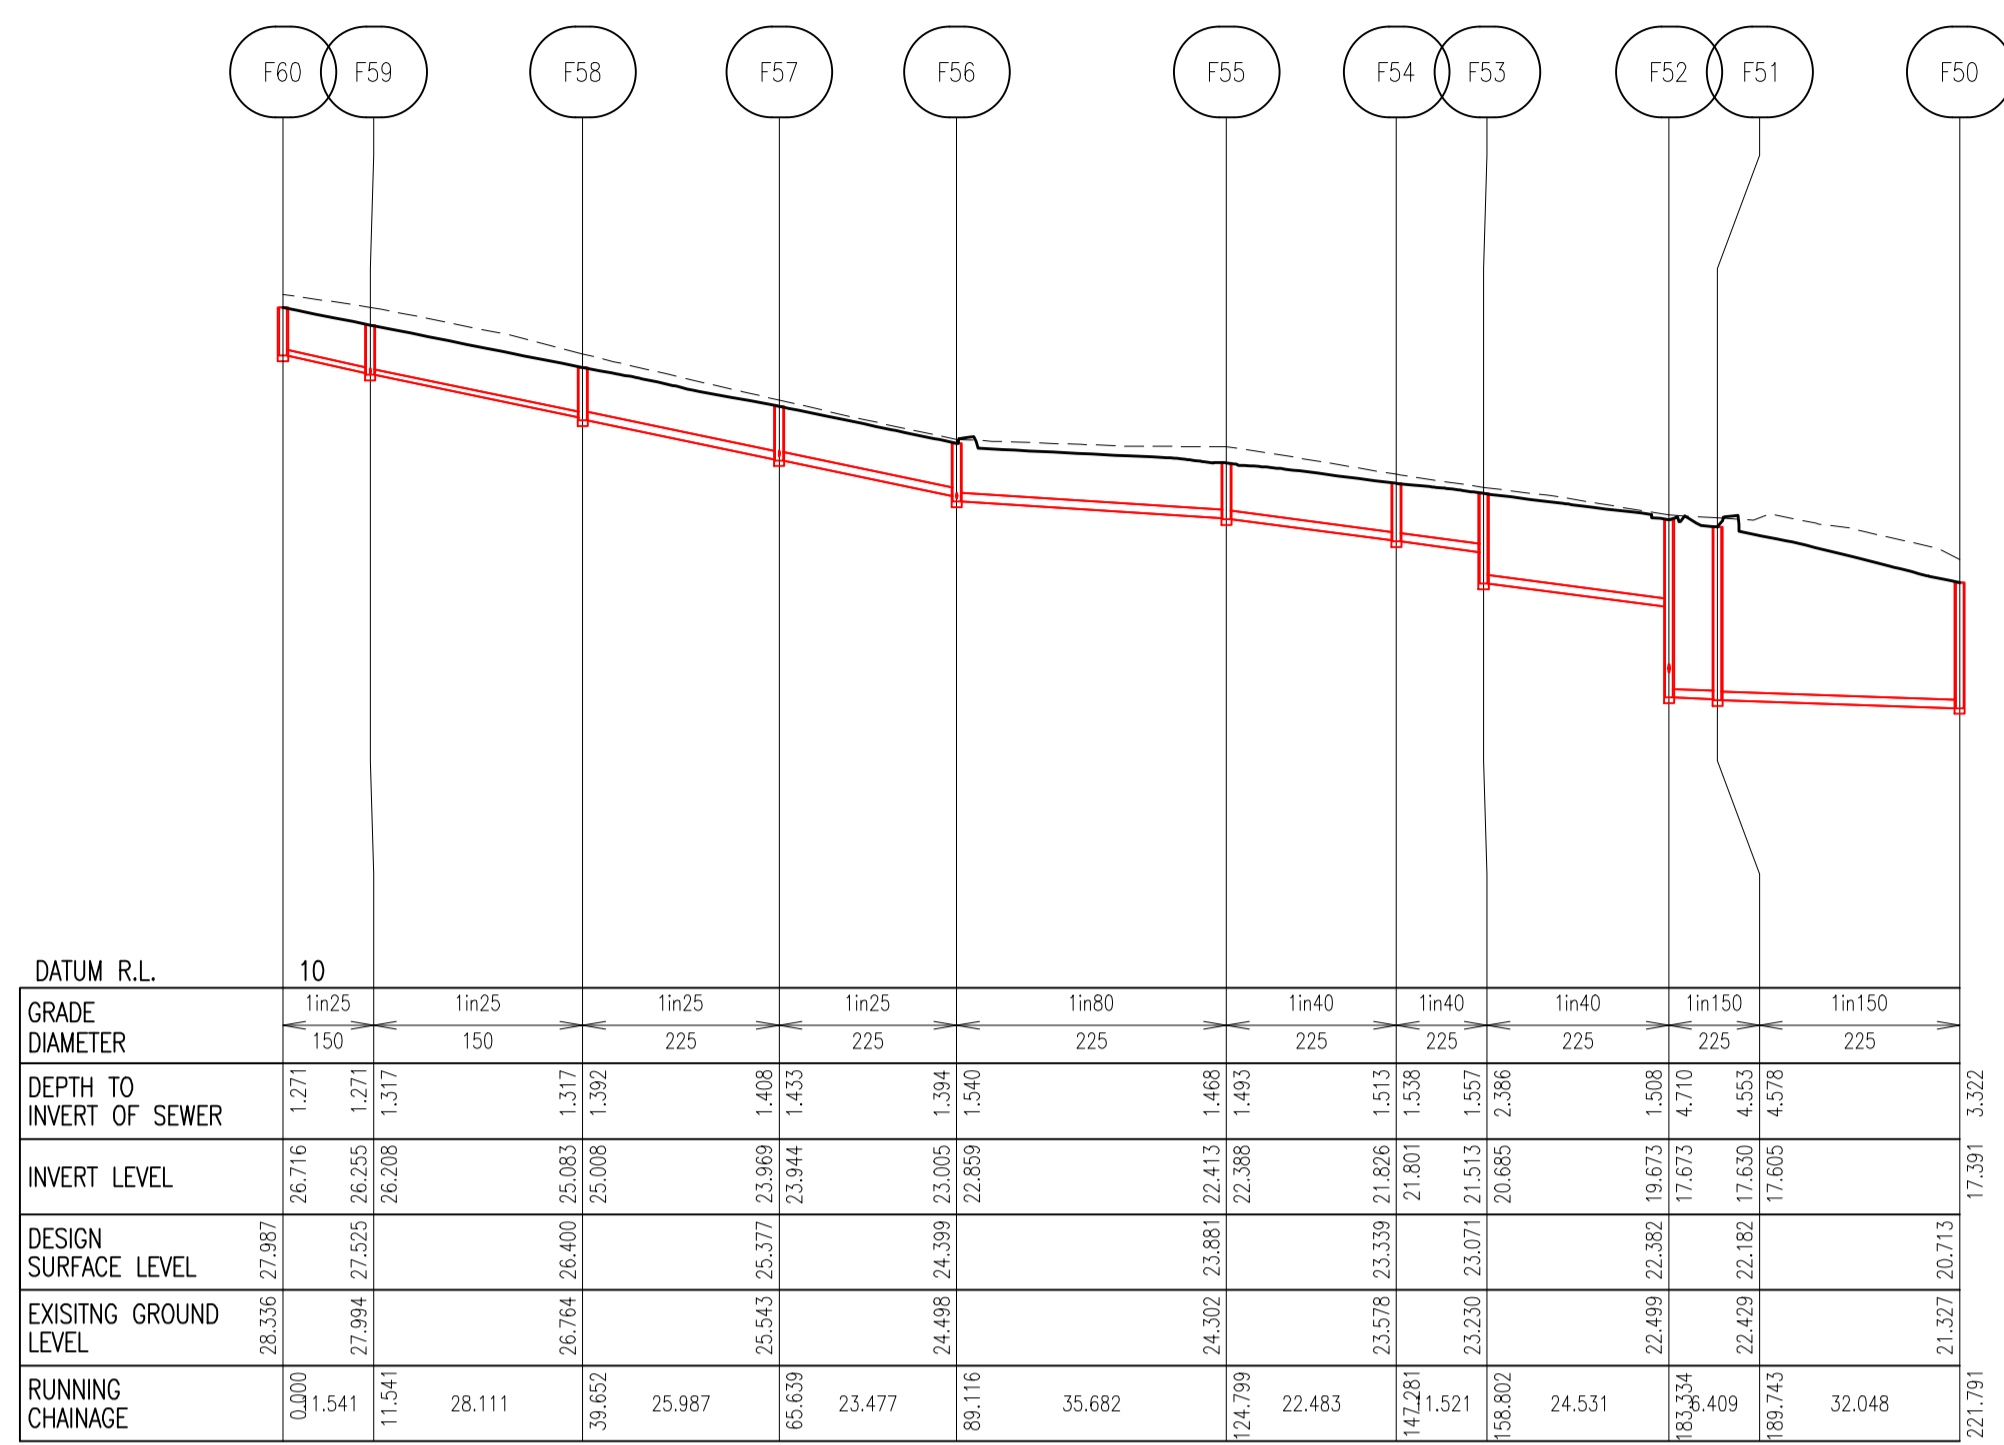

SCALE 1:500 HORIZONTAL @ A1  
 1:100 VERTICAL @ A1

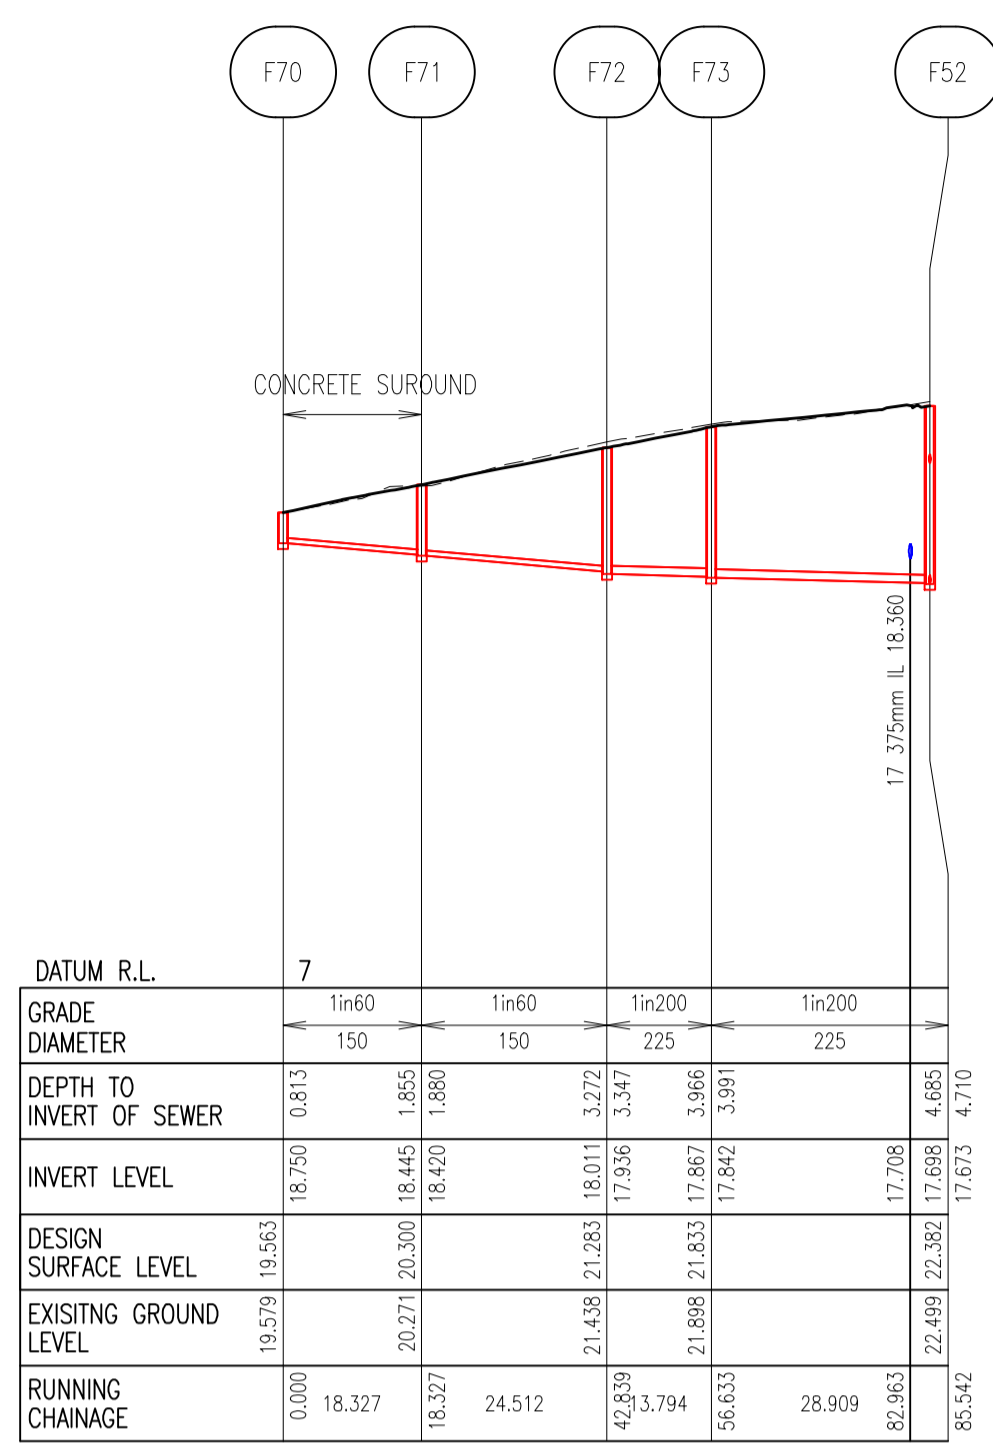

SCALE 1:500 HORIZONTAL @ A1  
 1:100 VERTICAL @ A1

Rev	Date	Description	By	CHK
B	09/05/23	ISSUED FOR PLANNING	NS	MD
A	08/05/23	REVISED TO SUIT COMMENTS FROM IRISH WATER	NS	SDN

Amendments

Project  
**PROPOSED RESIDENTIAL DEVELOPMENT  
 AT OLD SLANE ROAD,  
 DROGHEDA, CO. LOUTH**

Title  
**PUBLIC WASTE WATER LONG SECTIONS  
 SHEET 2 OF 2**

Client  
 LAGAN HOMES TULLYALLEN LTD.



BLOCK S, EASTPOINT BUSINESS PARK, ALFIE BYRNE ROAD,  
 DUBLIN D03 H3F4 IRELAND. Tel: (01) 664 8900  
 Email: info@waterman-moylan.ie www.waterman-moylan.ie

Status			
<b>PLANNING</b>			
Designed By	NS	Approved	Waterman Ref 23-067
Drawn By	NS	Date	APRIL 2024
		Scale	1:500H, 1:100V
Project	Originator	Volume	Level
OSR - WMC - ZZ - ZZ-DR - C - 3226			
			<b>B</b>

