



Contiguous Elevation

View 1

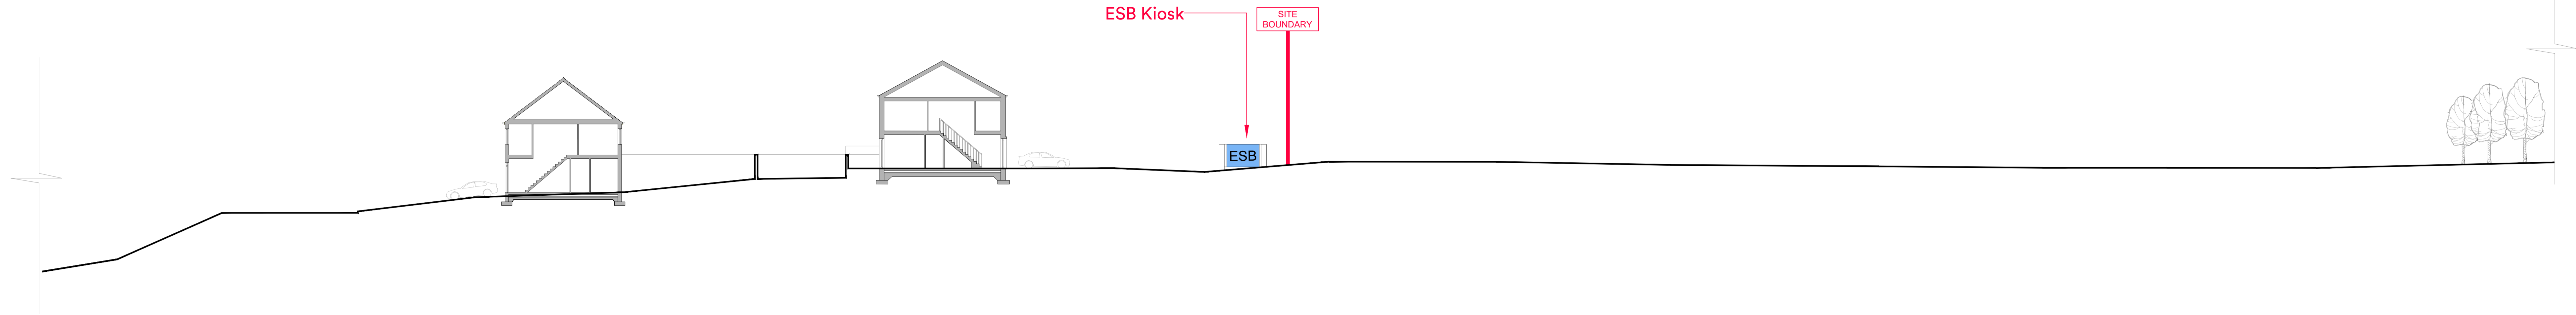


Contiguous Elevation

View 2

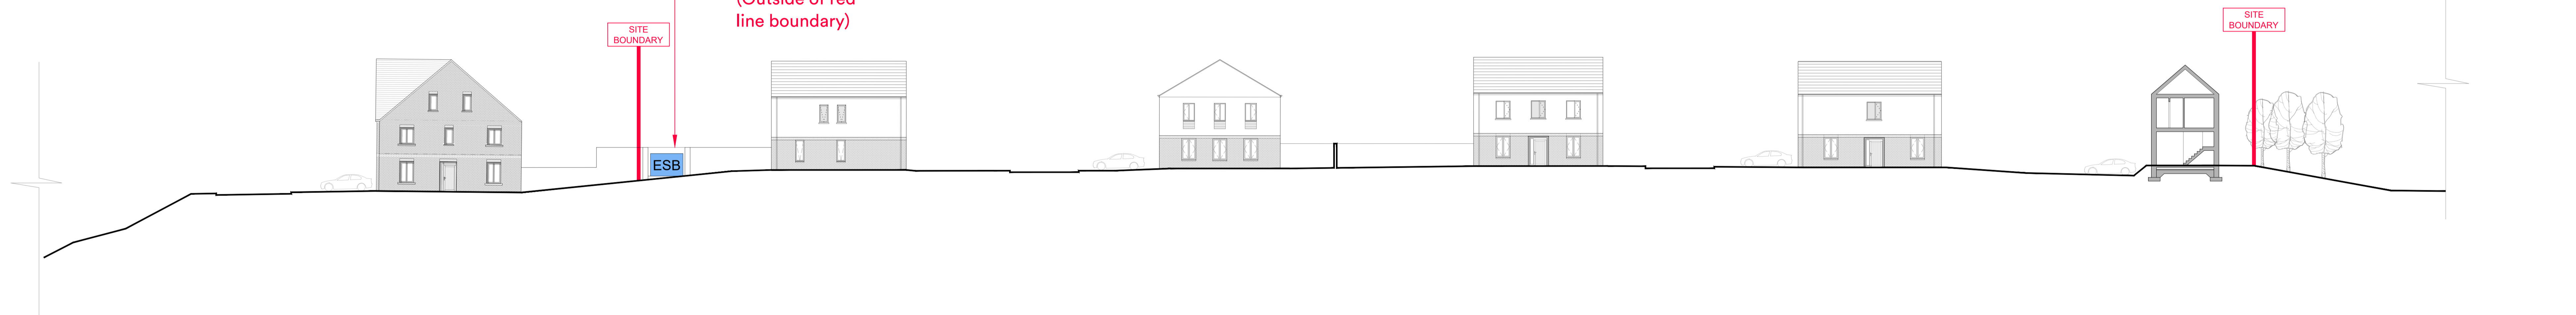

Contiguous Elevation

View 3

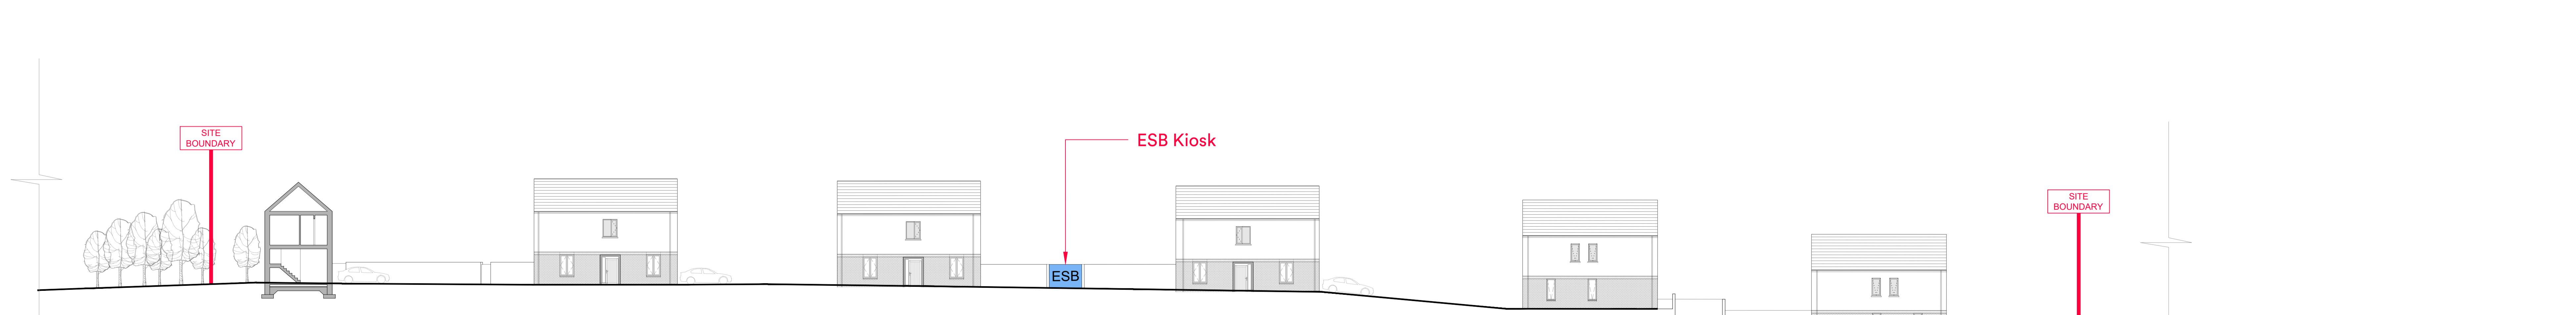

Key Plan

Scale 1:2000

