





Duplex Block C Ground Floor

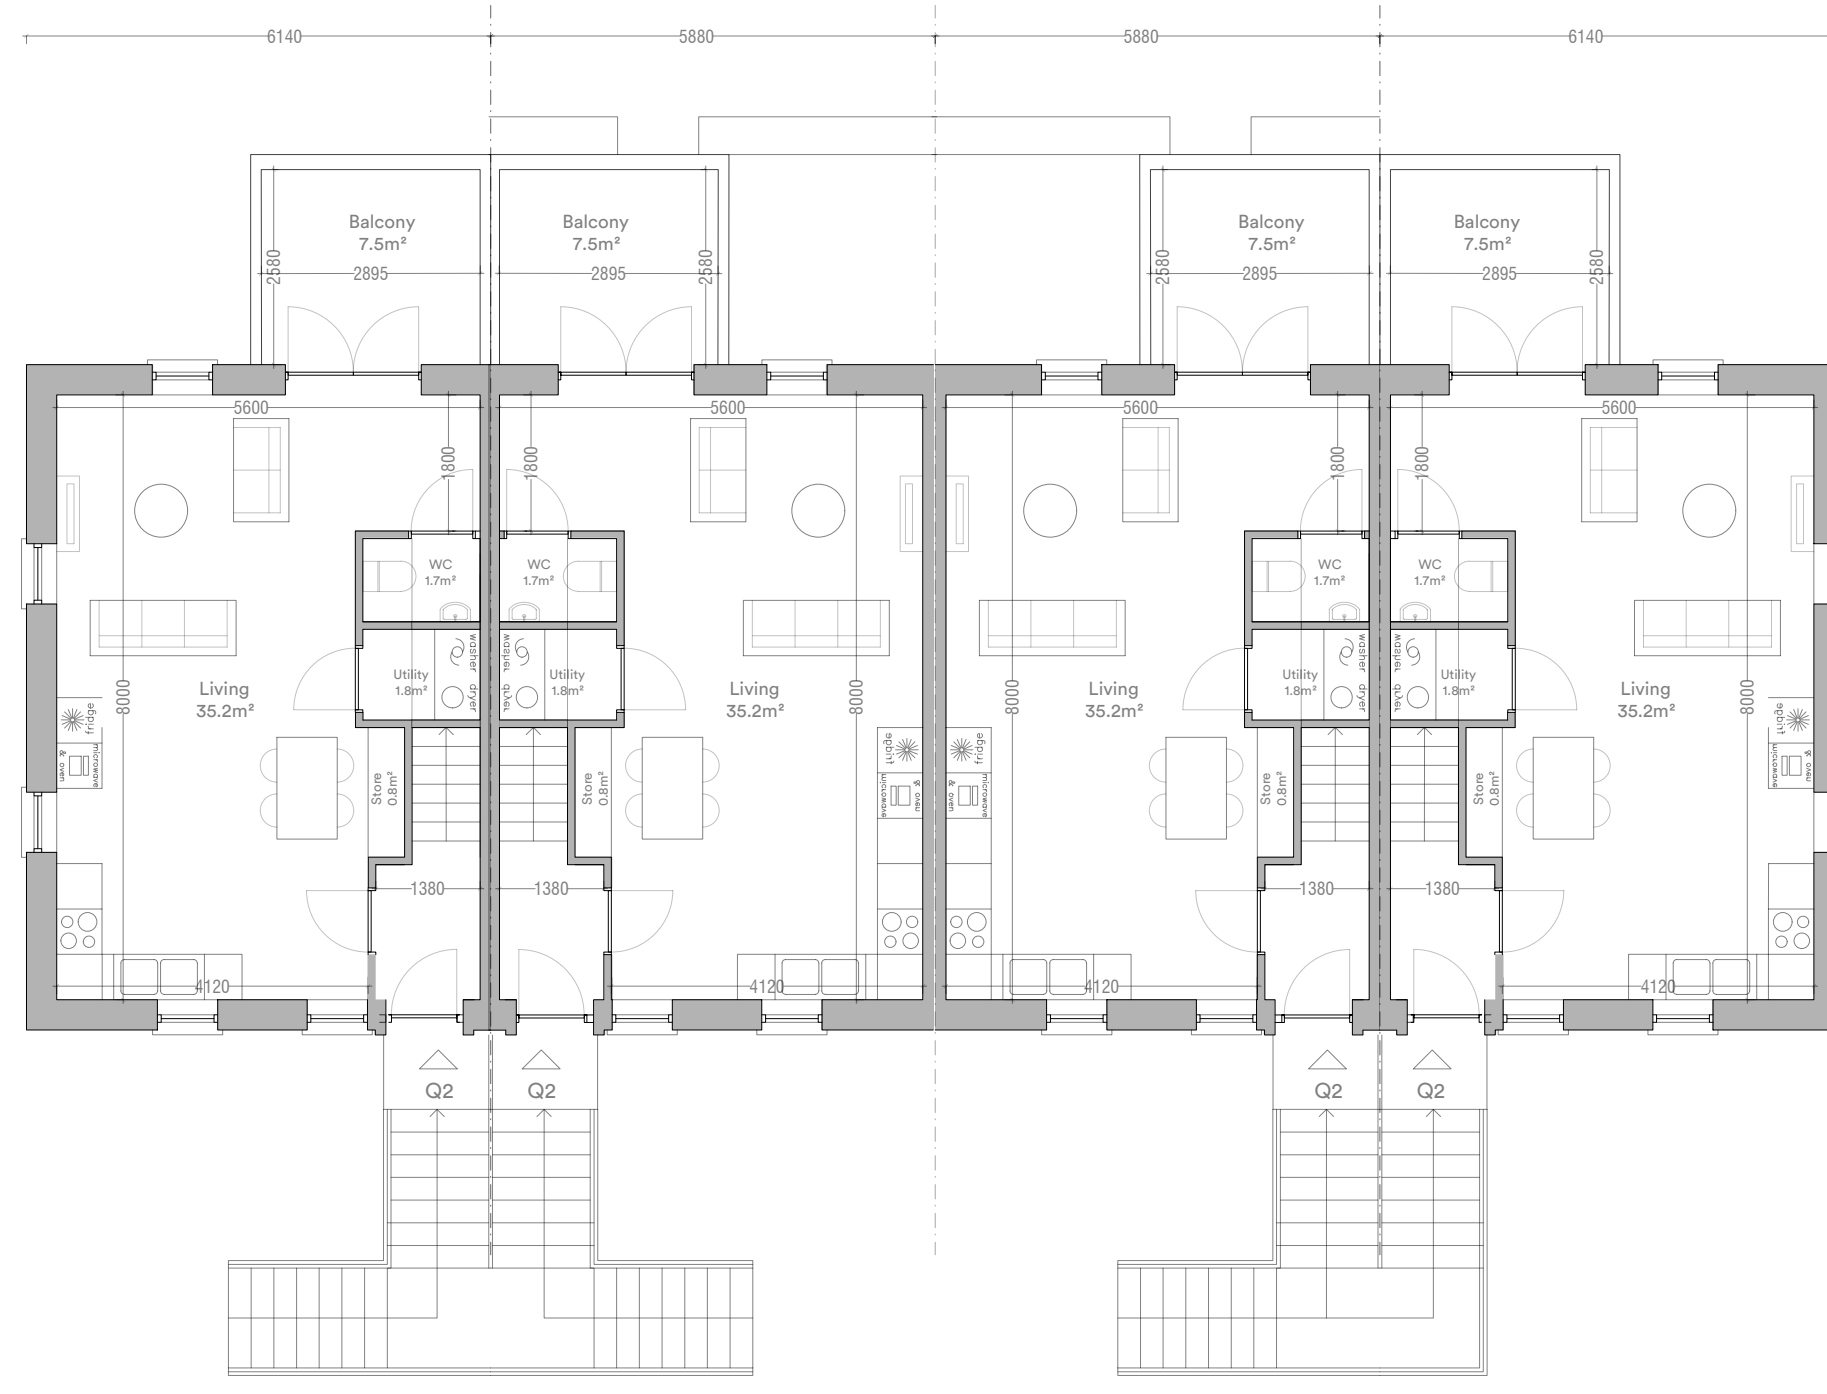

Duplex Block C First Floor

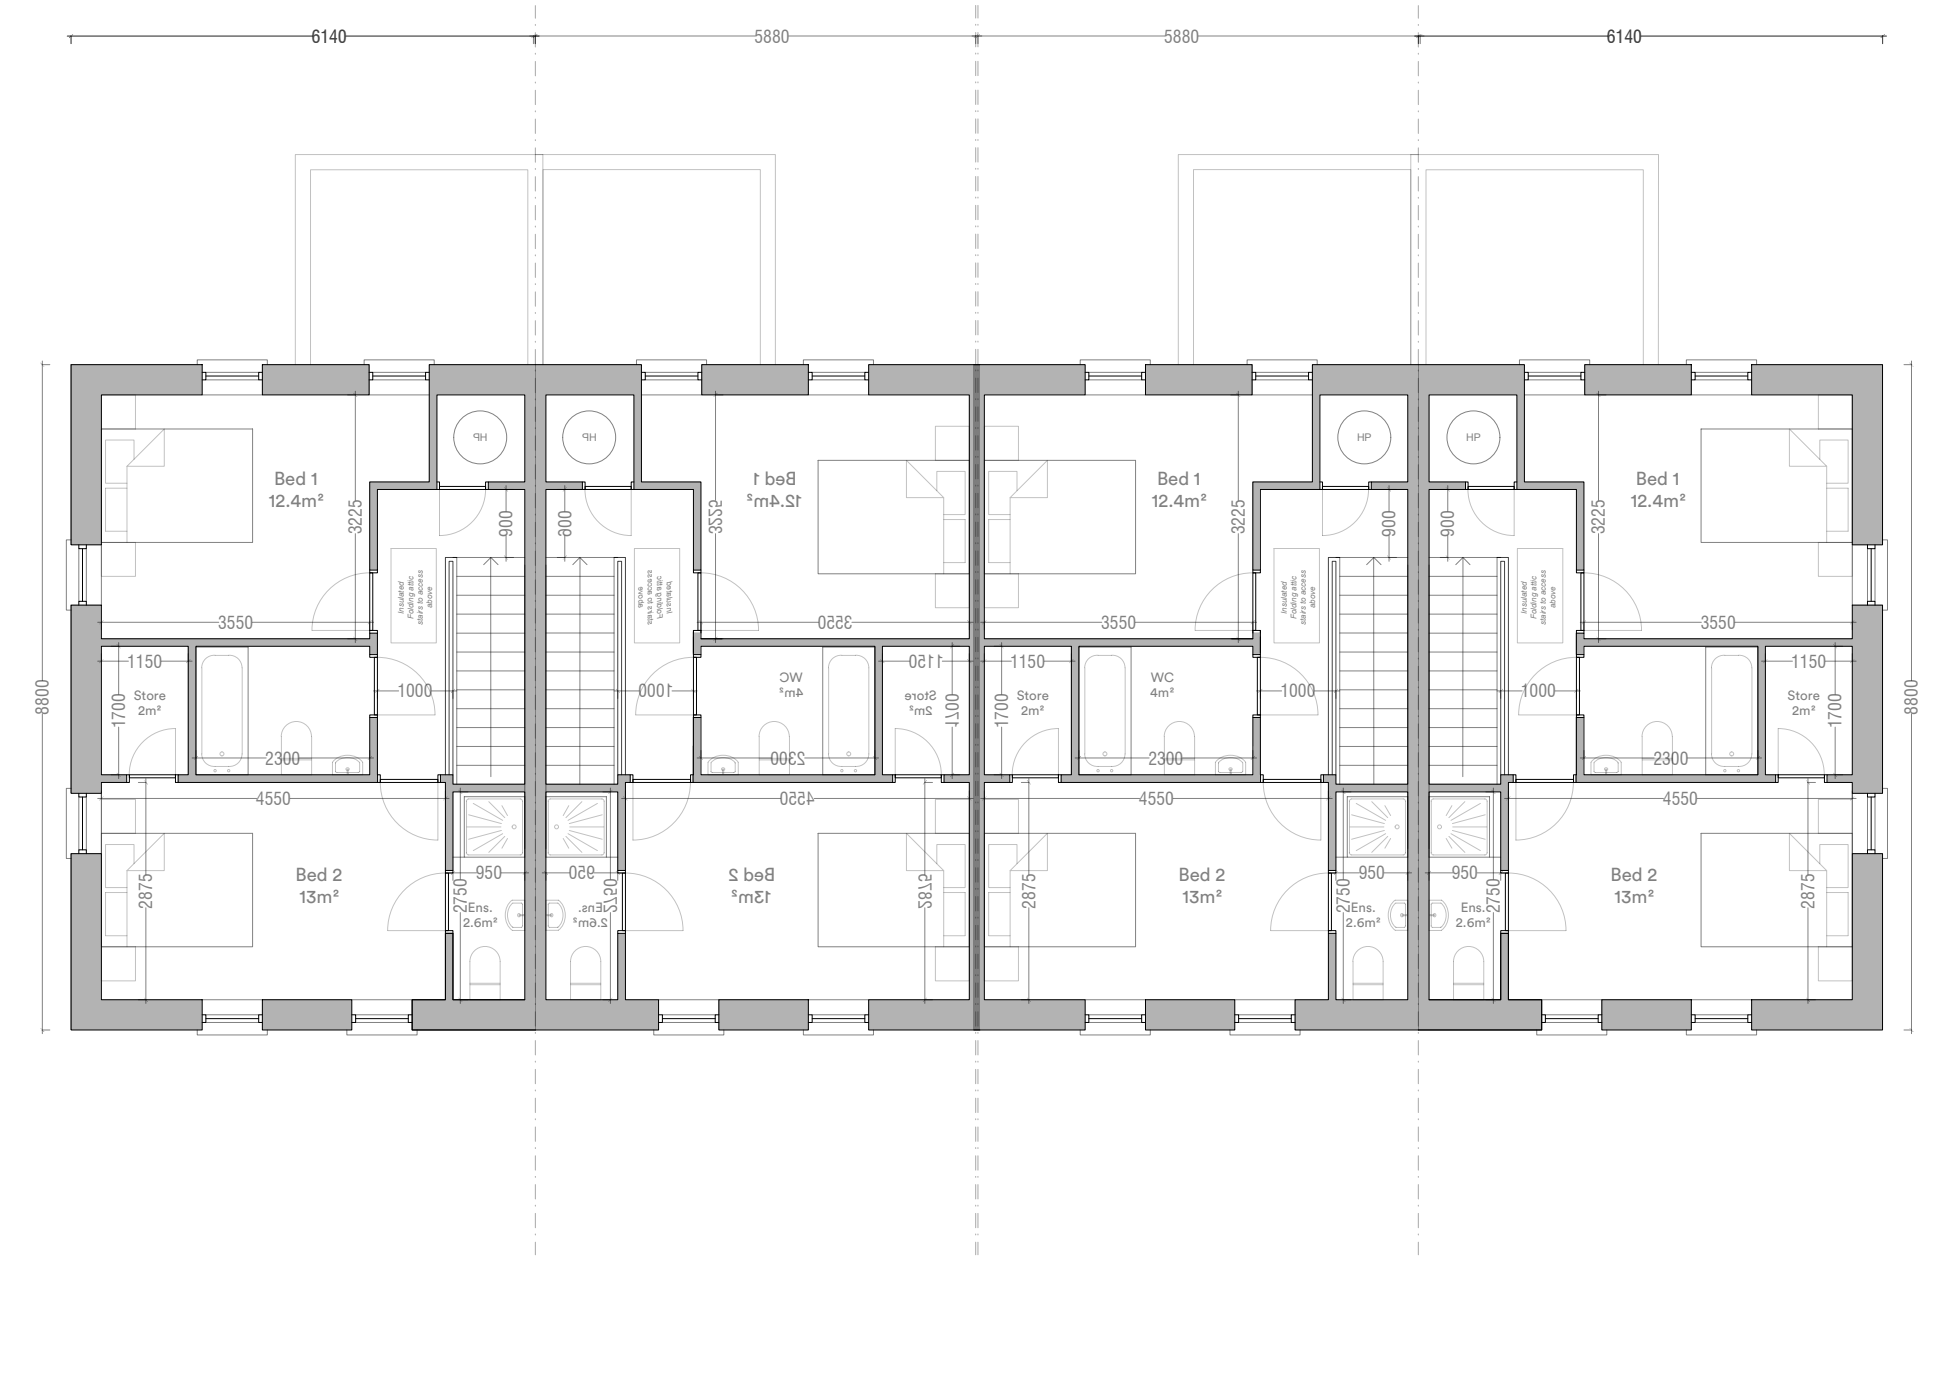

Duplex Block C Second Floor

Type Q1

1 Bed / 2 Person

| | | |
|--------------------|---------------------|-----------------------|
| Total Floor Area | 52.7m ² | (45m ²) |
| Total Living Area | 24.3 m ² | (23m ²) |
| Total Bedroom Area | 13.5m ² | (11.4m ²) |
| Total Storage Area | 3m ² | (3m ²) |
| Private Amenity | 7m ² | (5m ²) |

Type Q2

2 Bed / 4 Person

| | | |
|--------------------|--------------------|-----------------------|
| Total Floor Area | 89.6m ² | (73m ²) |
| First Floor Area | 44.8m ² | |
| Second Floor Area | 44.8m ² | |
| Total Living Area | 35.2m ² | (30m ²) |
| Total Bedroom Area | 26.7m ² | (24.4m ²) |
| Total Storage Area | 6.3m ² | (6m ²) |
| Private Amenity | 7m ² | (7m ²) |

Minimum standards shown in parentheses
Refer to site layout for handing and orientation

Universal Design notes shown in green