


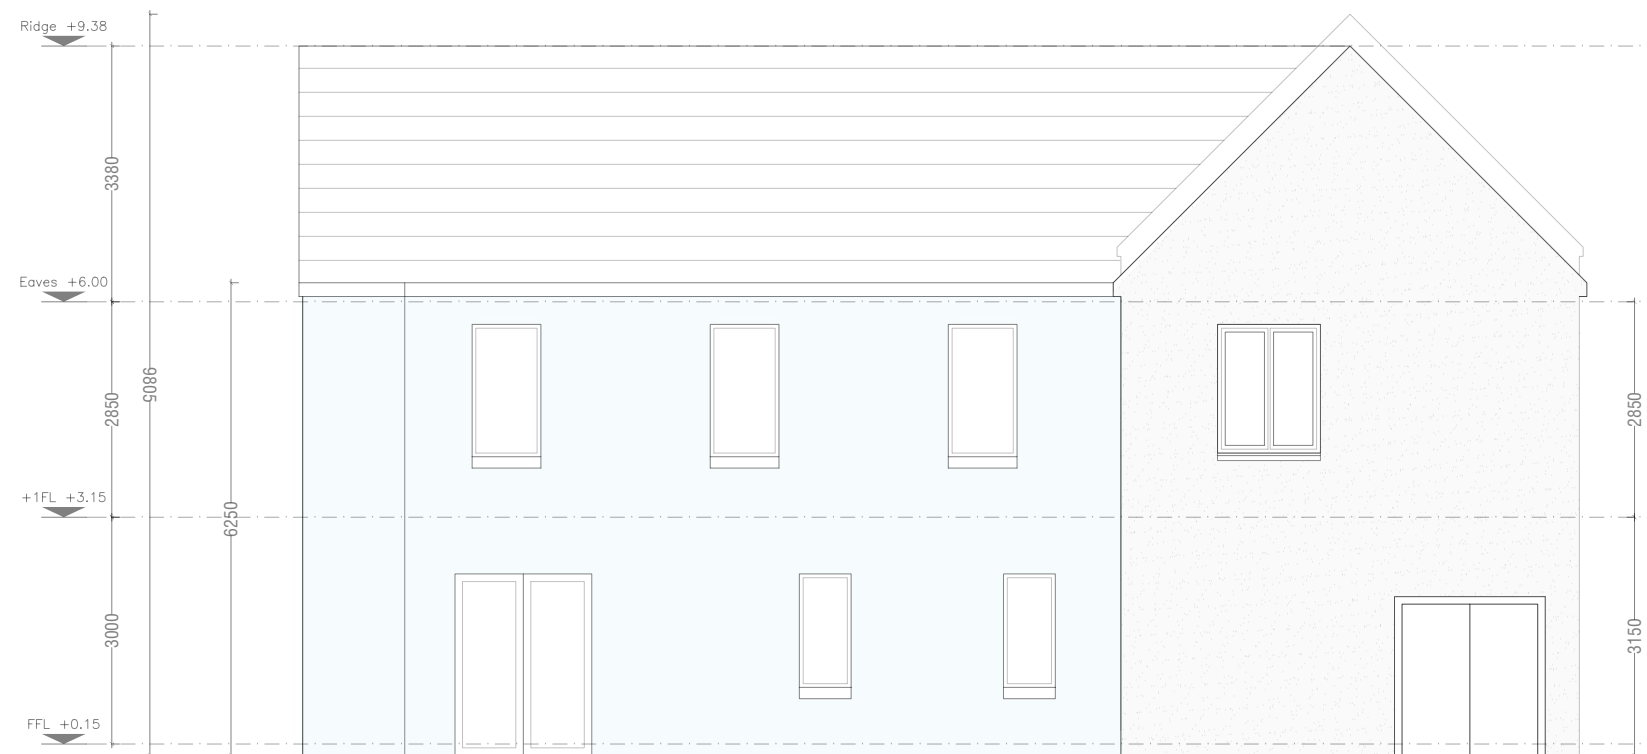

Creche
Front Elevation (South)



Creche
Rear Elevation (North)