


NOTE  
 ALL DIMENSIONS TO BE CHECKED ON SITE  
 NO DIMENSIONS TO BE SCALED FROM THIS DRAWING  
 THIS DRAWING IS TO BE READ IN CONJUNCTION WITH  
 RELEVANT CONSULTANTS DRAWINGS  
 NO PART OF THIS DOCUMENT MAY BE RE-PRODUCED OR TRANSMITTED IN ANY  
 FORM OR STORED IN ANY RETRIEVAL SYSTEM OF ANY NATURE WITHOUT THE  
 WRITTEN PERMISSION OF THE LANDSCAPE ARCHITECT AS COPYRIGHT HOLDER  
 EXCEPT AS AGREED FOR USE ON THE PROJECT FOR WHICH THE DOCUMENT  
 WAS ORIGINALLY ISSUED  
 SHOP DRAWINGS TO BE SUBMITTED, WHERE REQUIRED AND REQUESTED, FOR  
 APPROVAL


CLIENT:



ARCHITECTS:

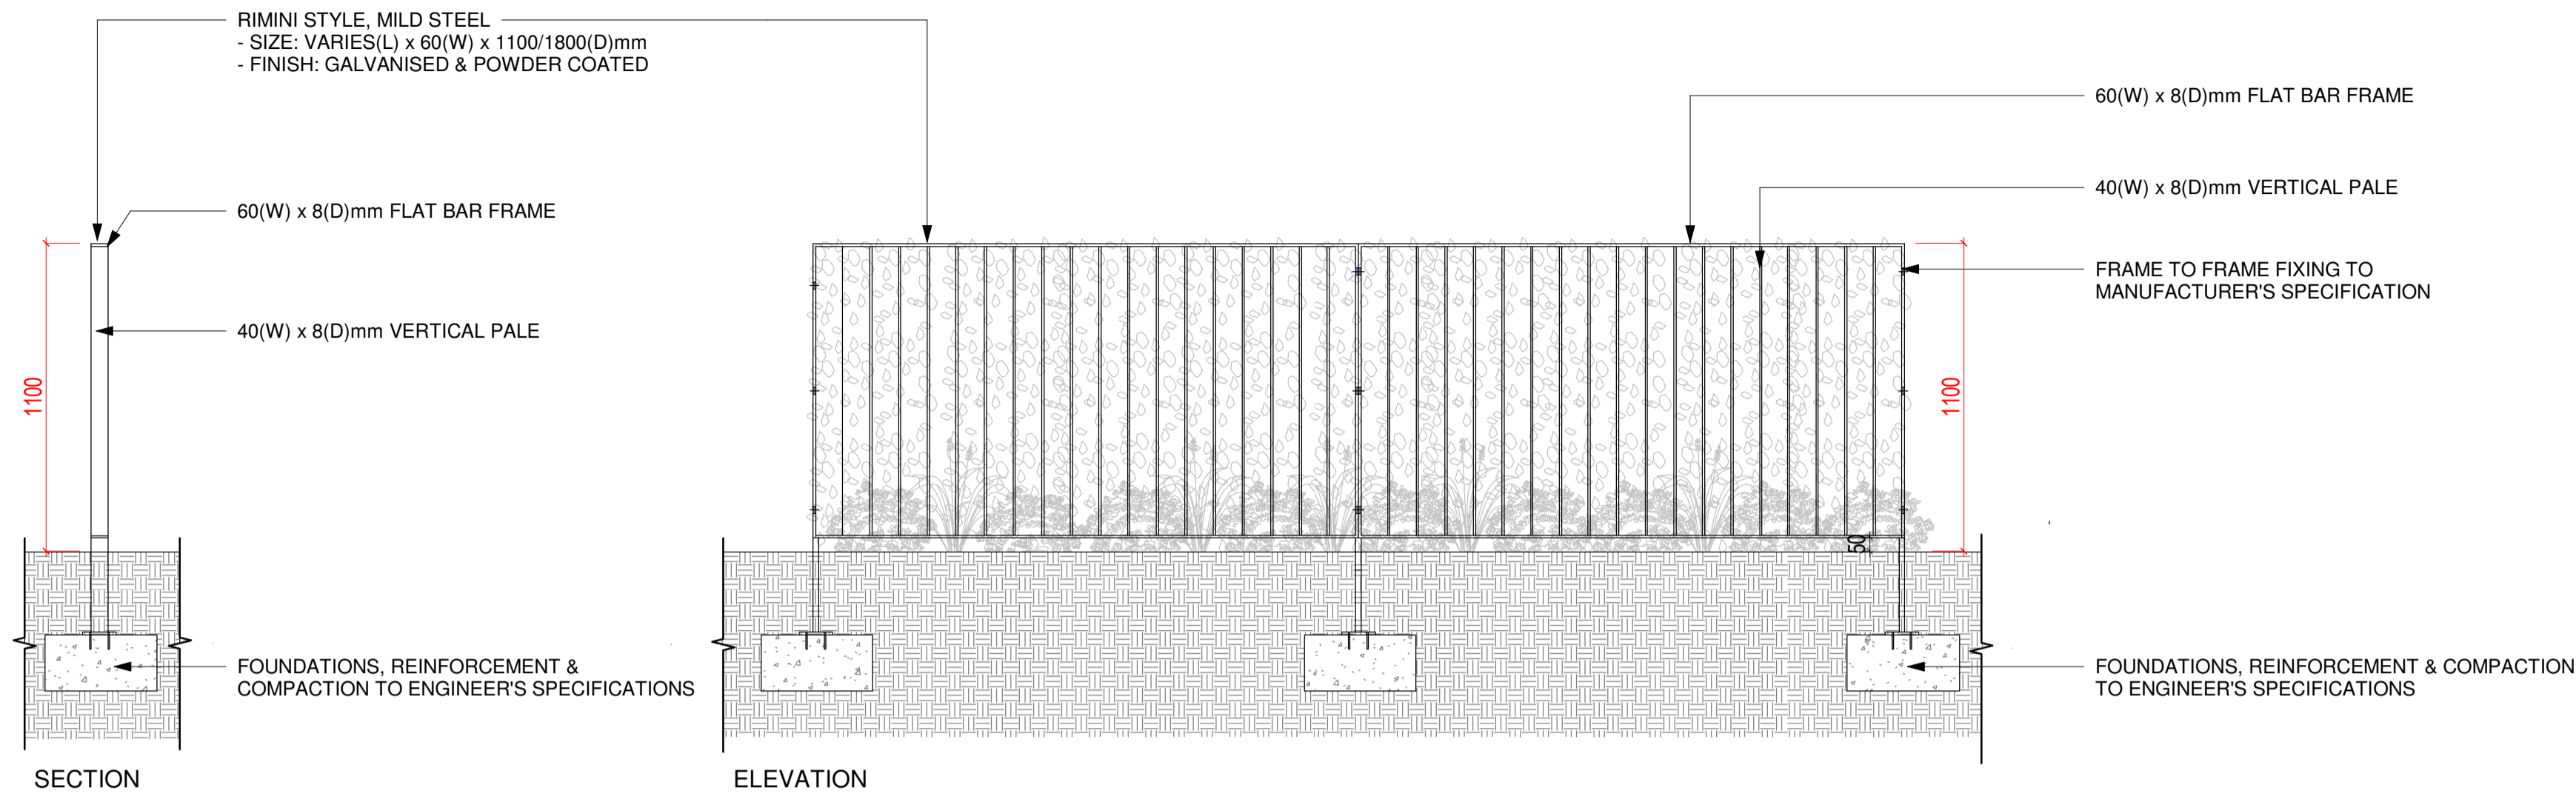

1 TYPICAL DETAIL: 1.1m HIGH METAL RAILING  
 SCALE: 1 : 20 @A1

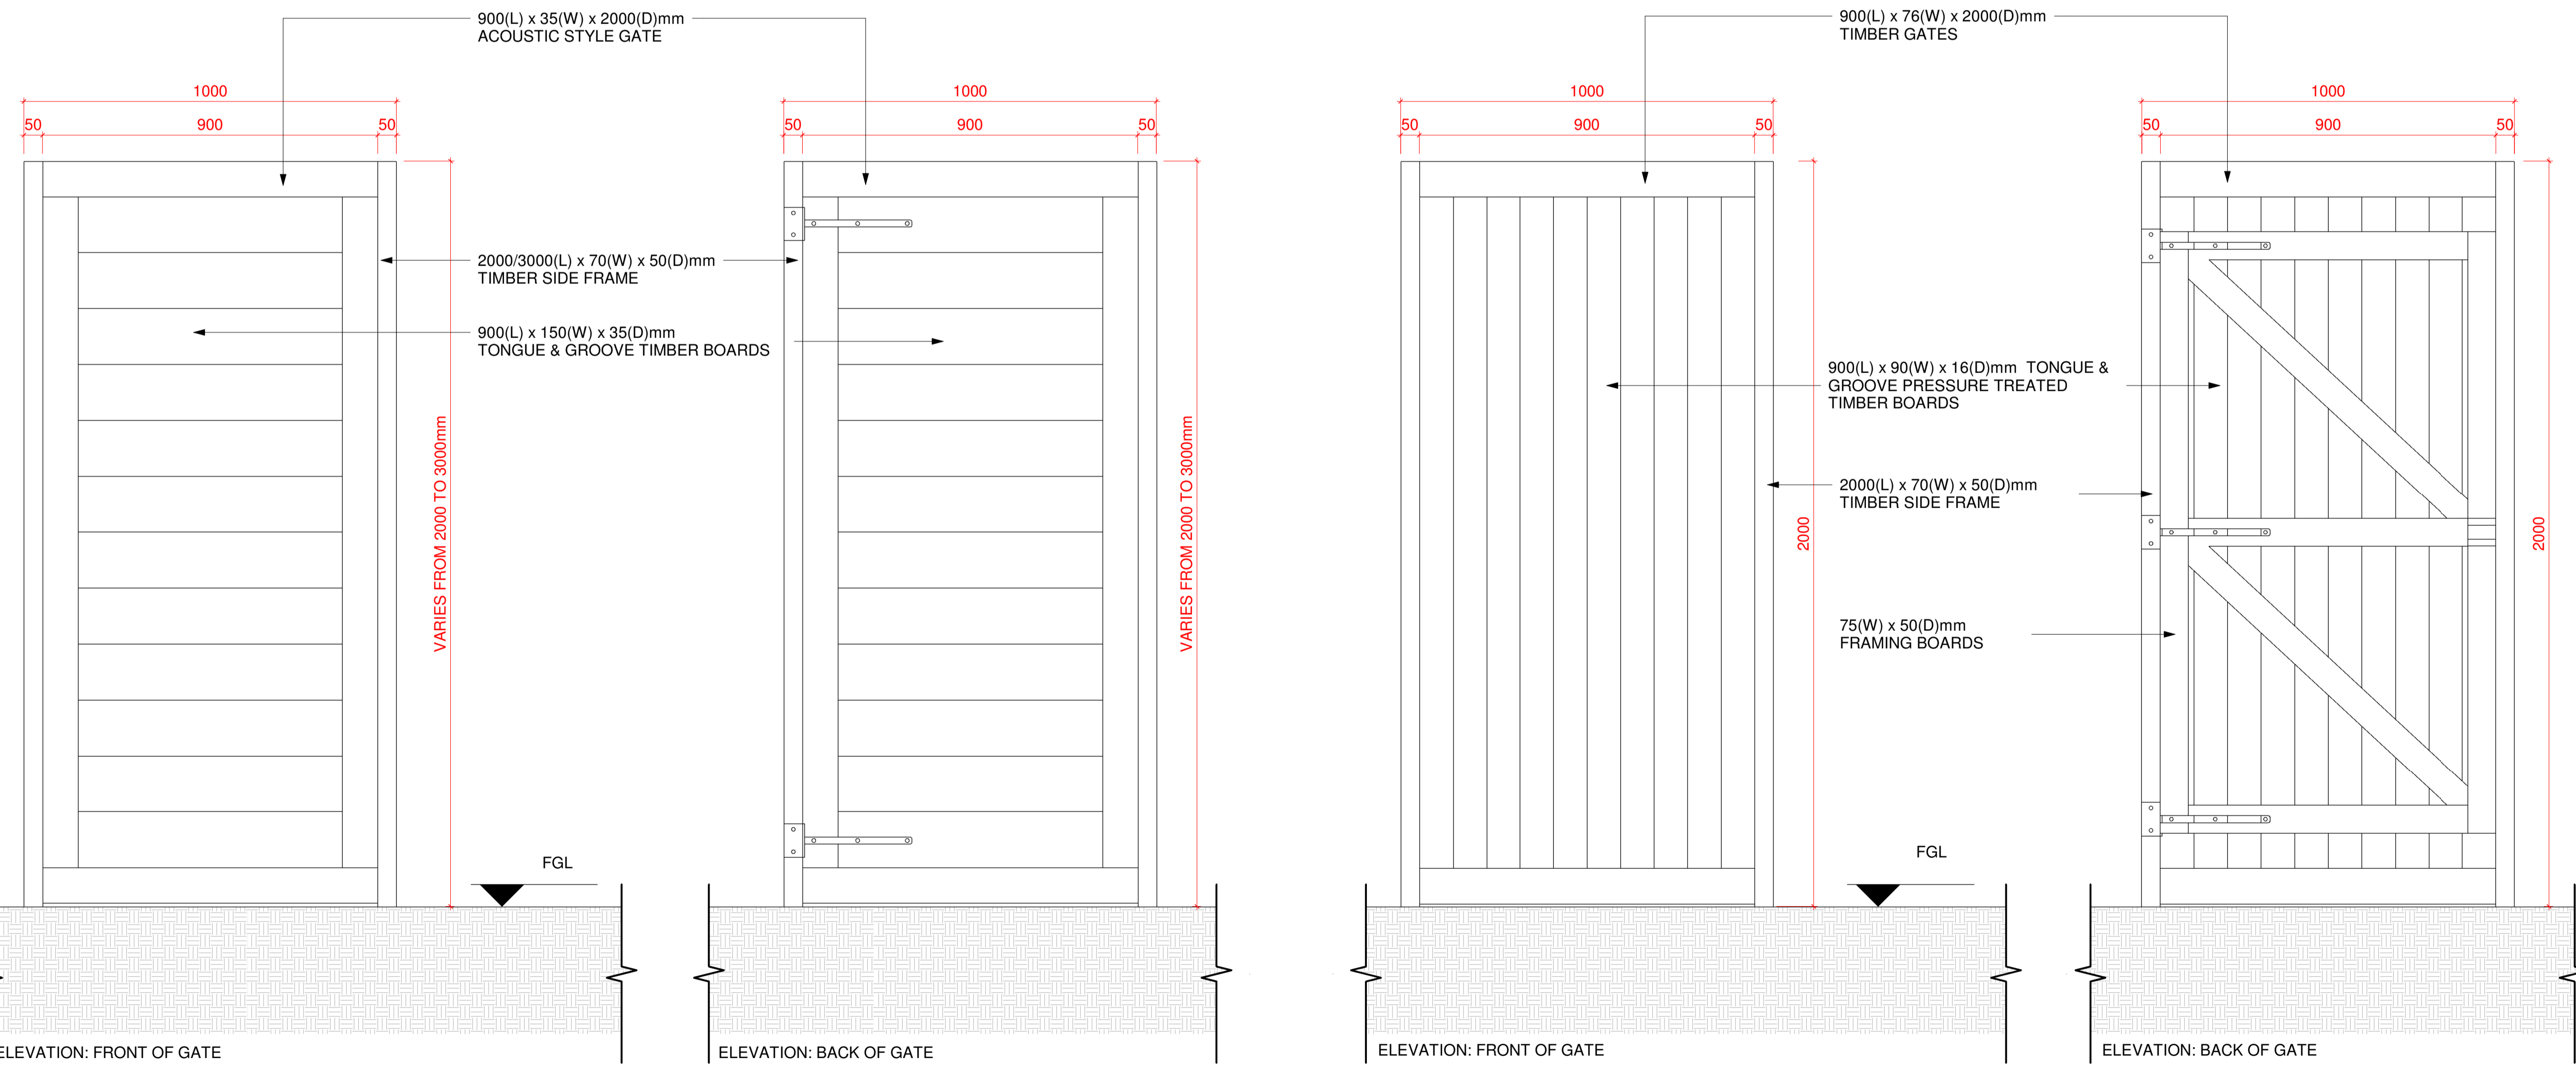

2 TYPICAL DETAIL: ACOUSTIC FENCING STYLE GATES  
 SCALE: 1 : 10 @A1

3 TYPICAL DETAIL: 2m HIGH TIMBER GATES  
 SCALE: 1 : 10 @A1

REVISIONS

REV:	DESCRIPTION:	BY:	DATE:
R00	ISSUE FOR INFORMATION	NMP	07/05/2024

Job No.	29A6A	Drawn By	Author
Dwg No.	P-L2-905	Checked By	HDL
Scale	As indicated @A1	Date	07/05/2024

JOB DESCRIPTION

Site	DROGHEDA, CO. LOUTH
Project	GORT MELL
Title	BOUNDARY DETAILS - SHEET 5