
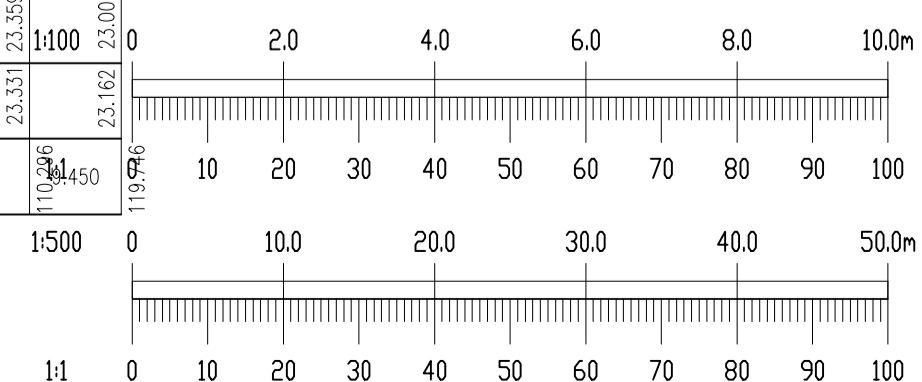
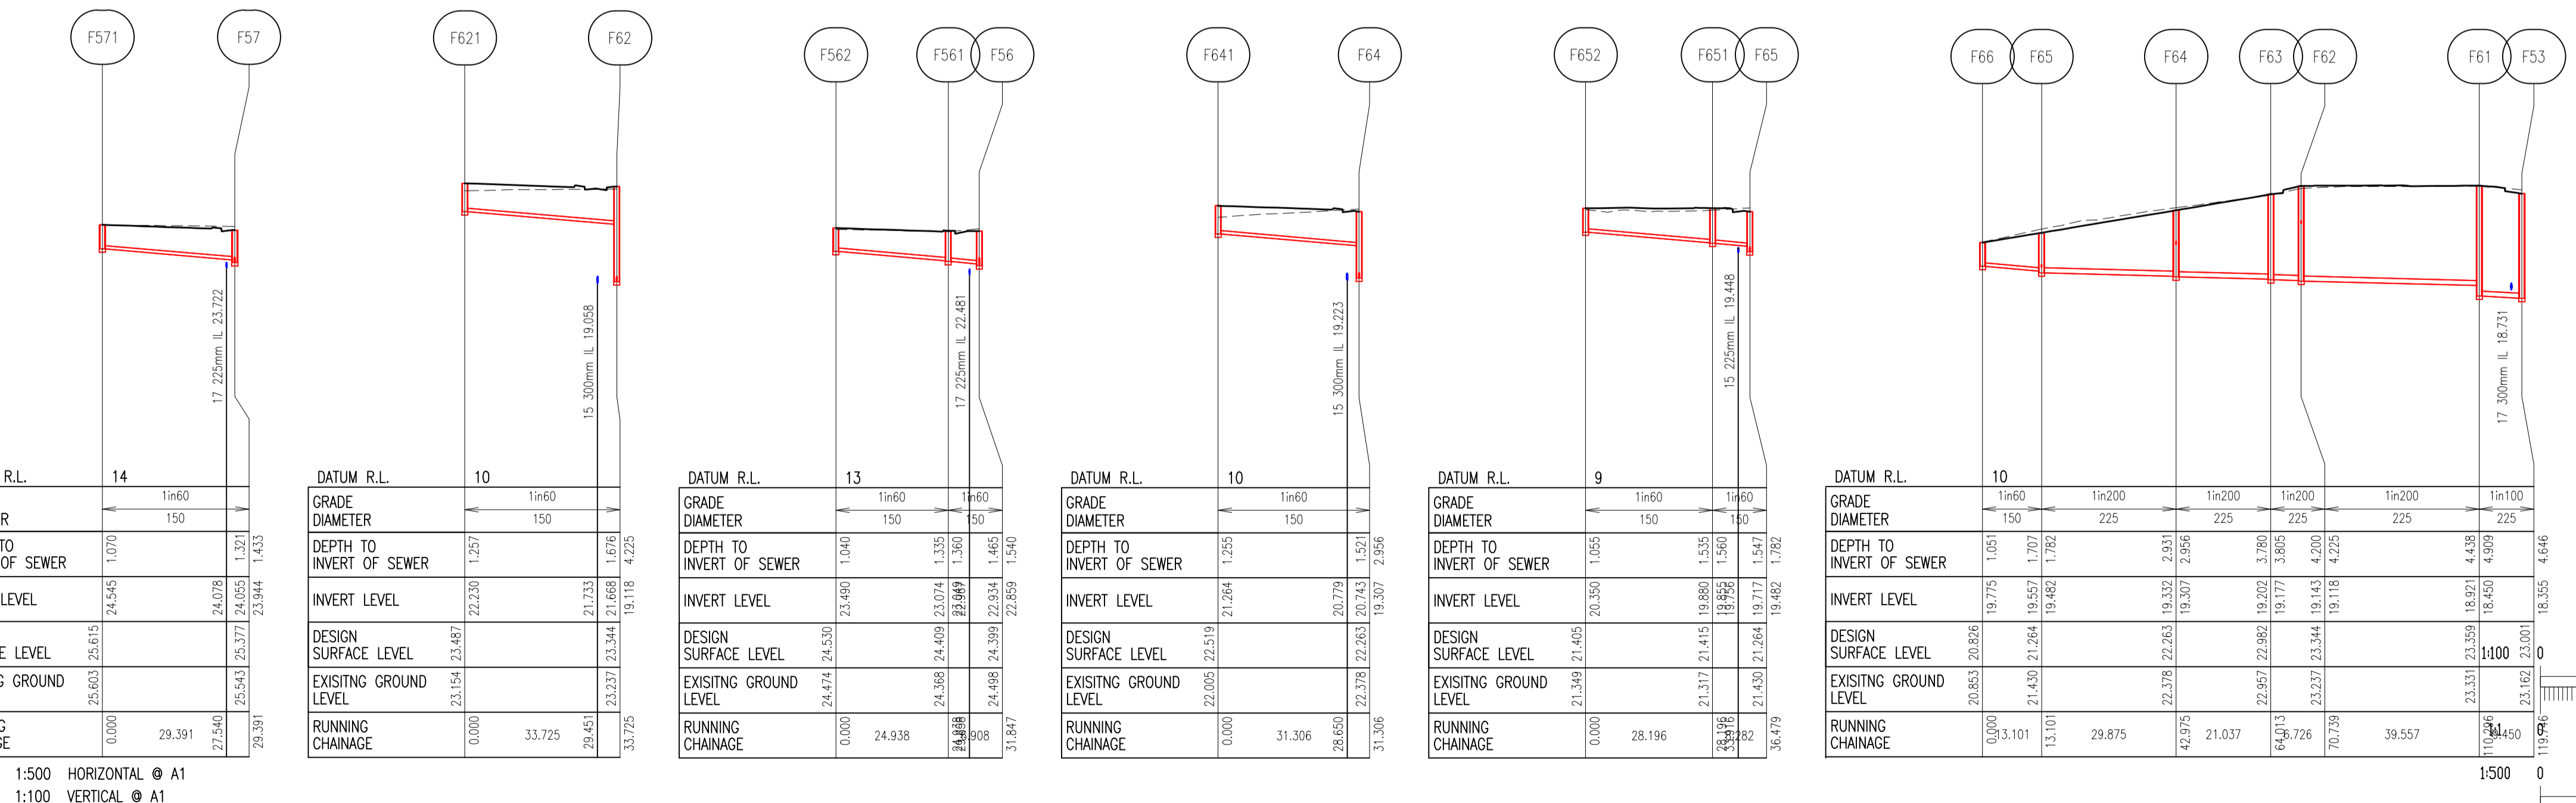
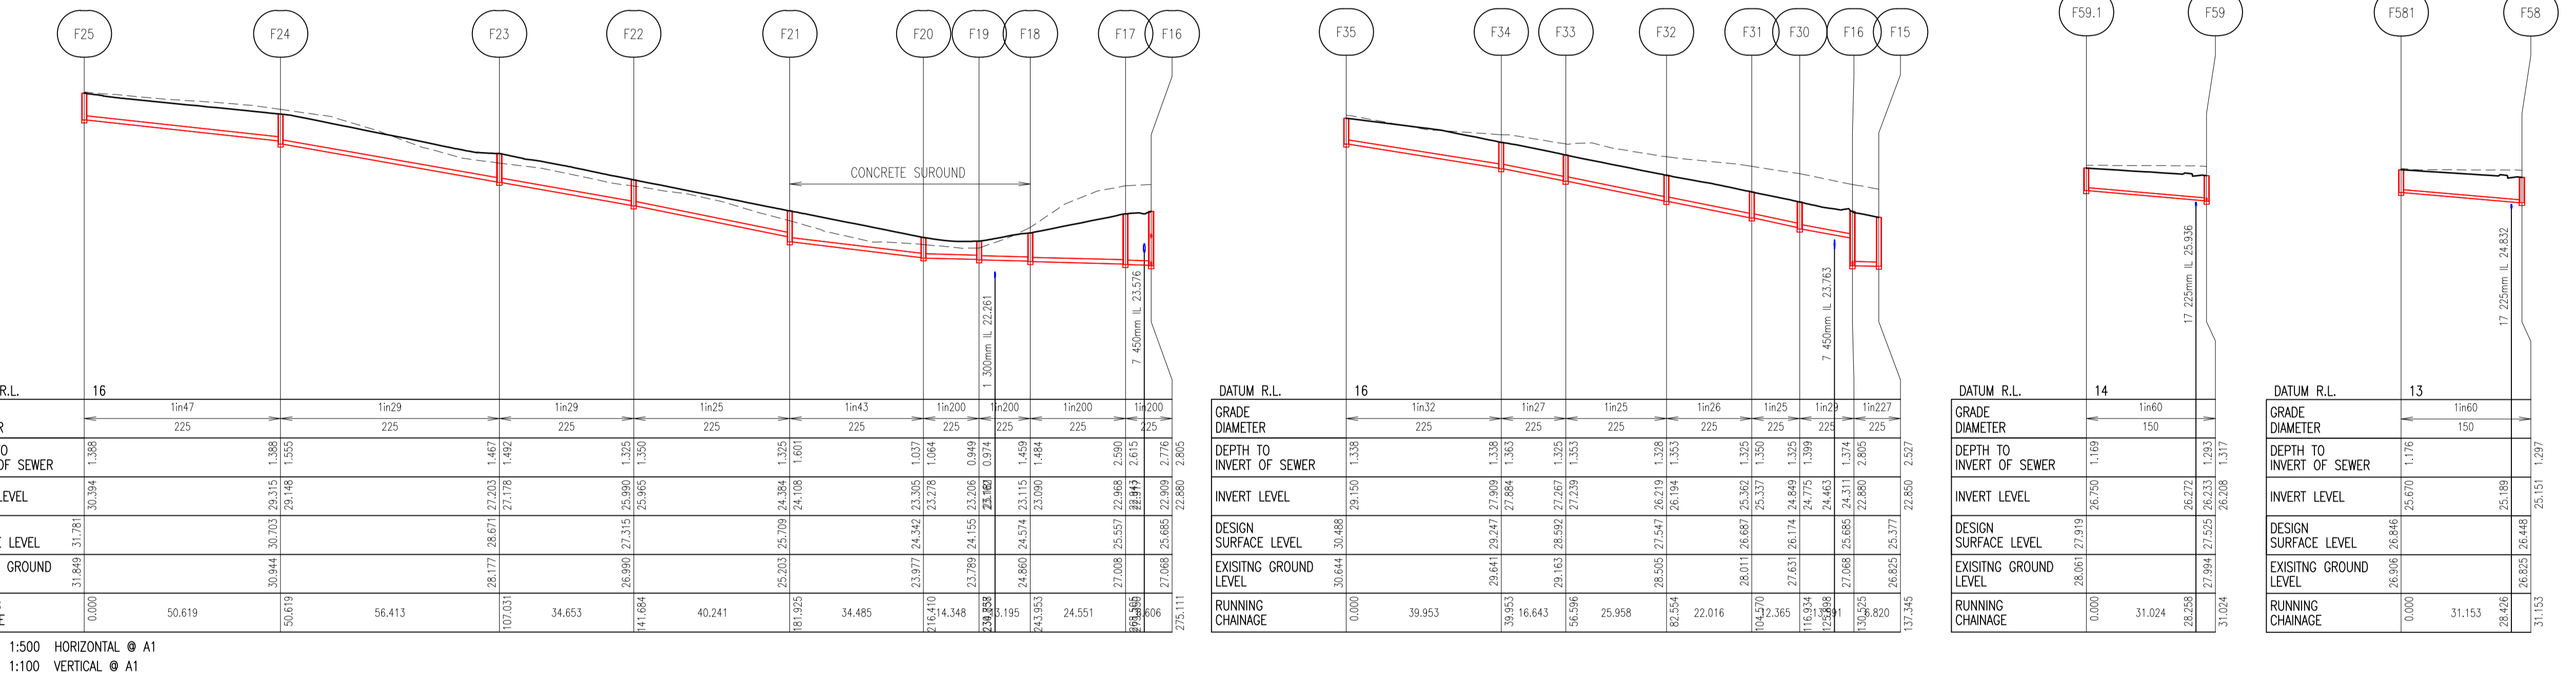


- NOTES:
- DO NOT SCALE. USE FIGURED DIMENSIONS ONLY.
  - THIS DRAWING IS TO BE READ IN CONJUNCTION WITH ALL OTHER RELEVANT ARCHITECTURAL AND ENGINEERING DRAWINGS.

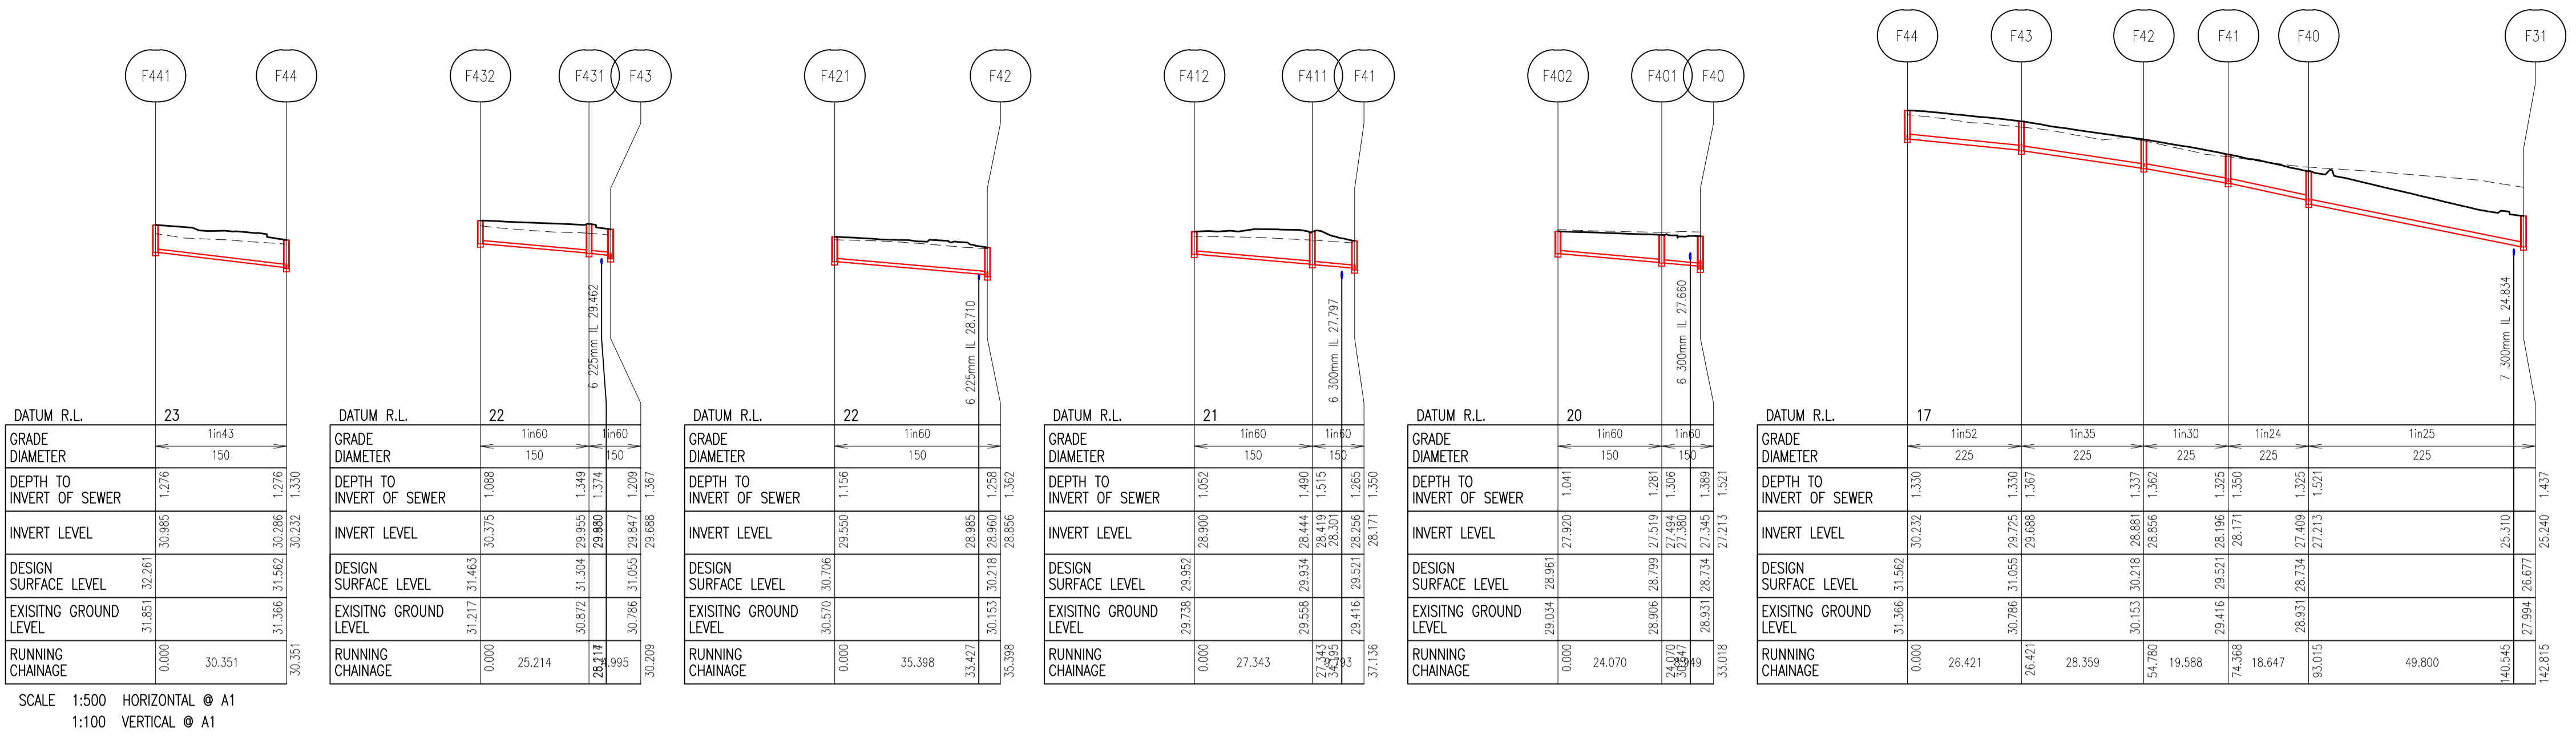

Rev	Date	Description	By	CHK
B	09/05/23	ISSUED FOR PLANNING	NS	MD
A	08/05/23	REVISED TO SUIT COMMENTS FROM IRISH WATER	NS	SDN

**PROPOSED RESIDENTIAL DEVELOPMENT  
 AT OLD SLANE ROAD,  
 DROGHEDA, CO. LOUTH**

**PUBLIC WASTE WATER LONG SECTIONS  
 SHEET 1 OF 2**

Client: LAGAN HOMES TULLYALLEN LTD.



BLOCK S, EASTPOINT BUSINESS PARK, ALFIE BYRNE ROAD,  
 DUBLIN D03 H3F4 IRELAND. Tel: (01) 664 8900  
 Email: info@waterman-moylan.ie www.waterman-moylan.ie

Status: <b>PLANNING</b>			
Designed By: NS	Approved: Waterman Ref: 23-067		
Drawn By: NS	Date: APRIL 2024	Scale: 1:500H, 1:100V	
Project - Originator - Volume - Level - Type - Role - Number			Revision
OSR - WMC - ZZ - ZZ-DR - C - 3225			B